


SHEET INDEX

ID	NAME
A-000	COVER
A-001	SITE PLAN
A-101	FLOOR PLAN
A-201	REAR ELEVATION
A-202	LEFT ELEVATION

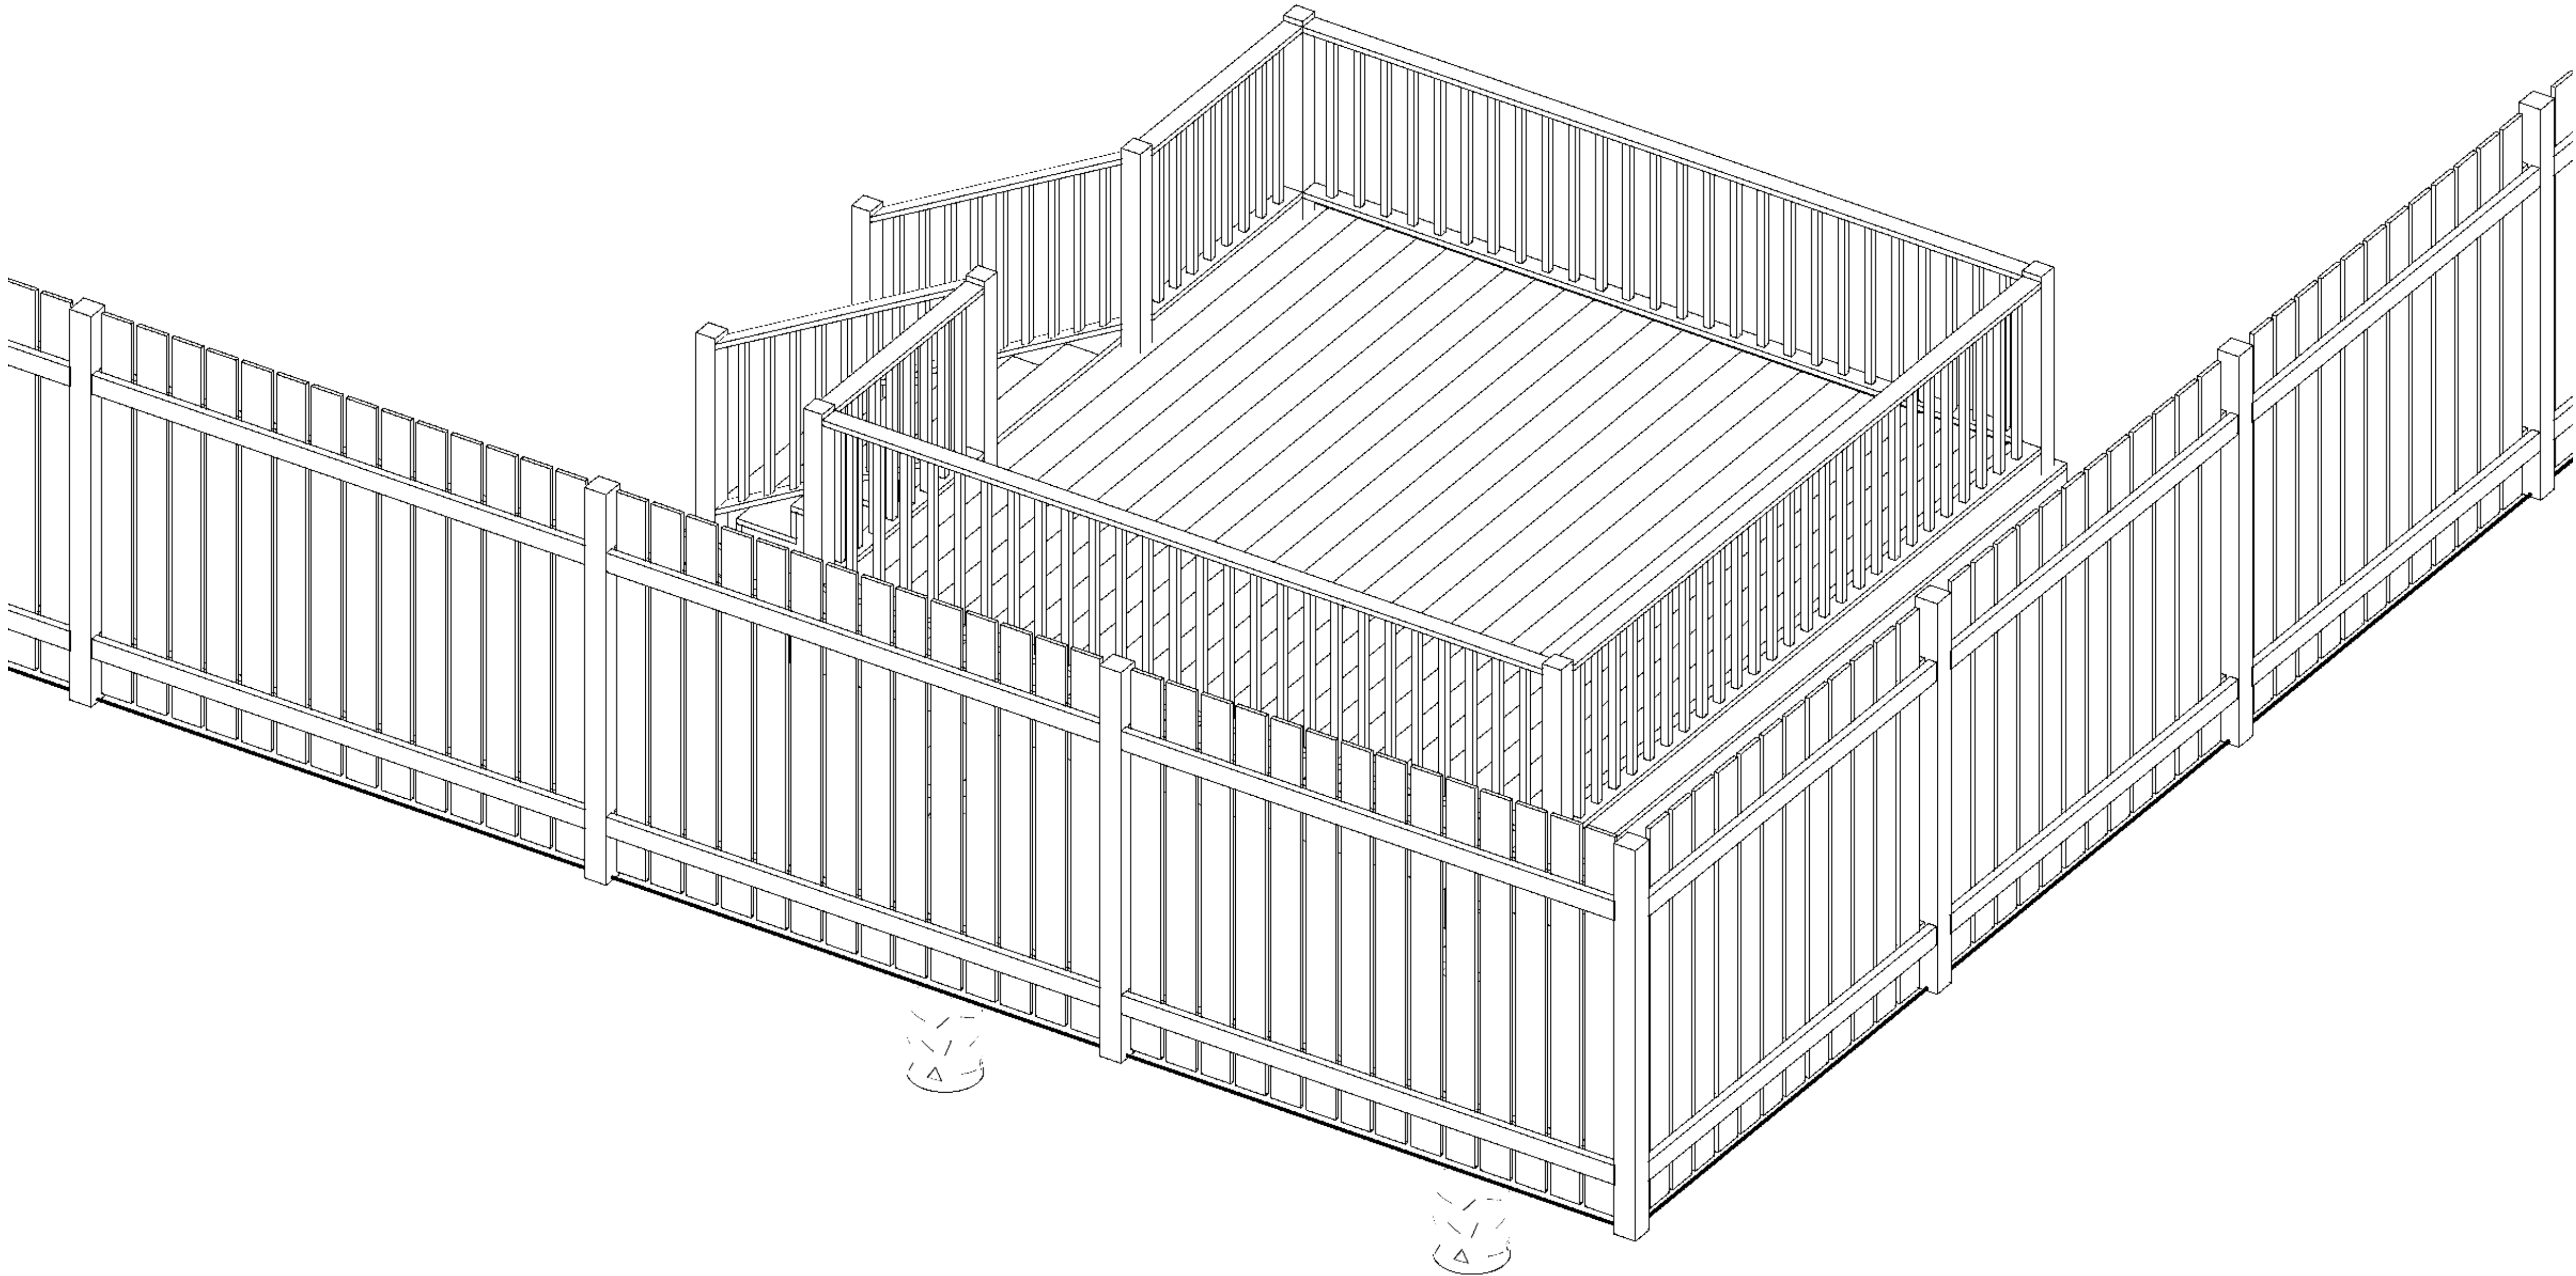

myhomecat.com

COVER

SCALE: NTS


A-000



SITE PLAN

SCALE: 1/8" = 1'-0"

A-001

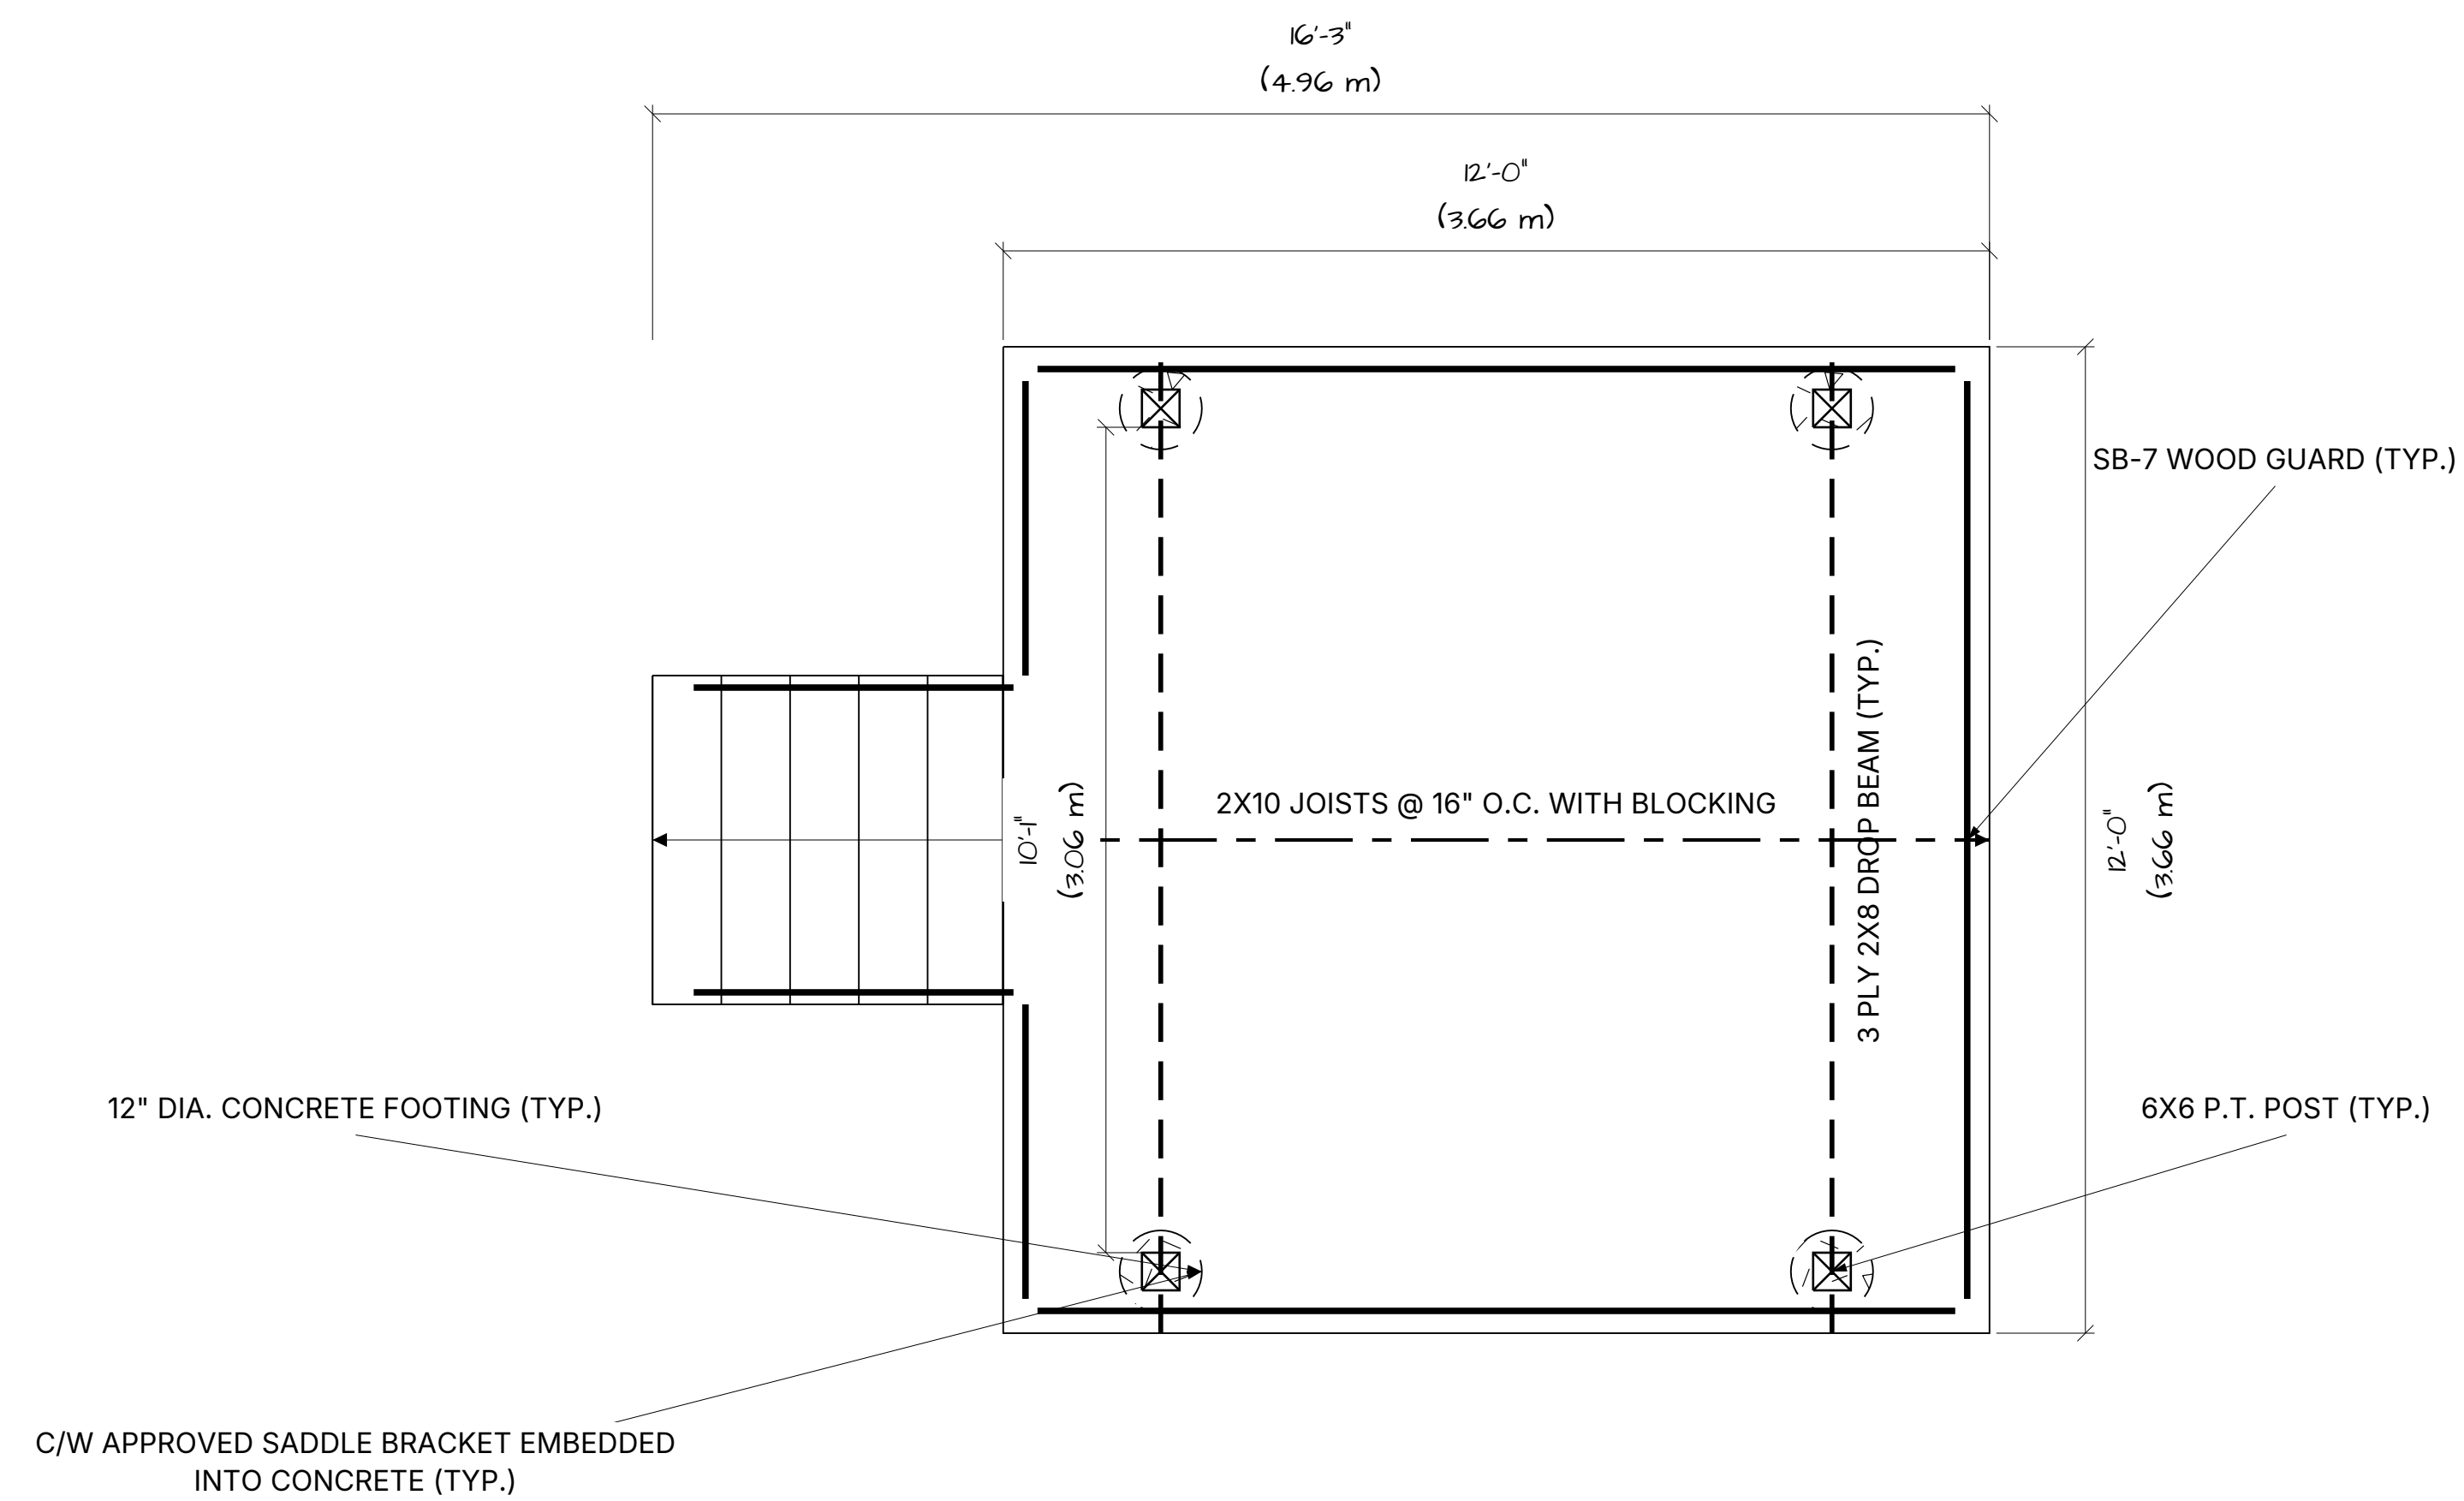


myhomecat.com

FLOOR PLAN

SCALE: 1/2" = 1'-0"

A-101

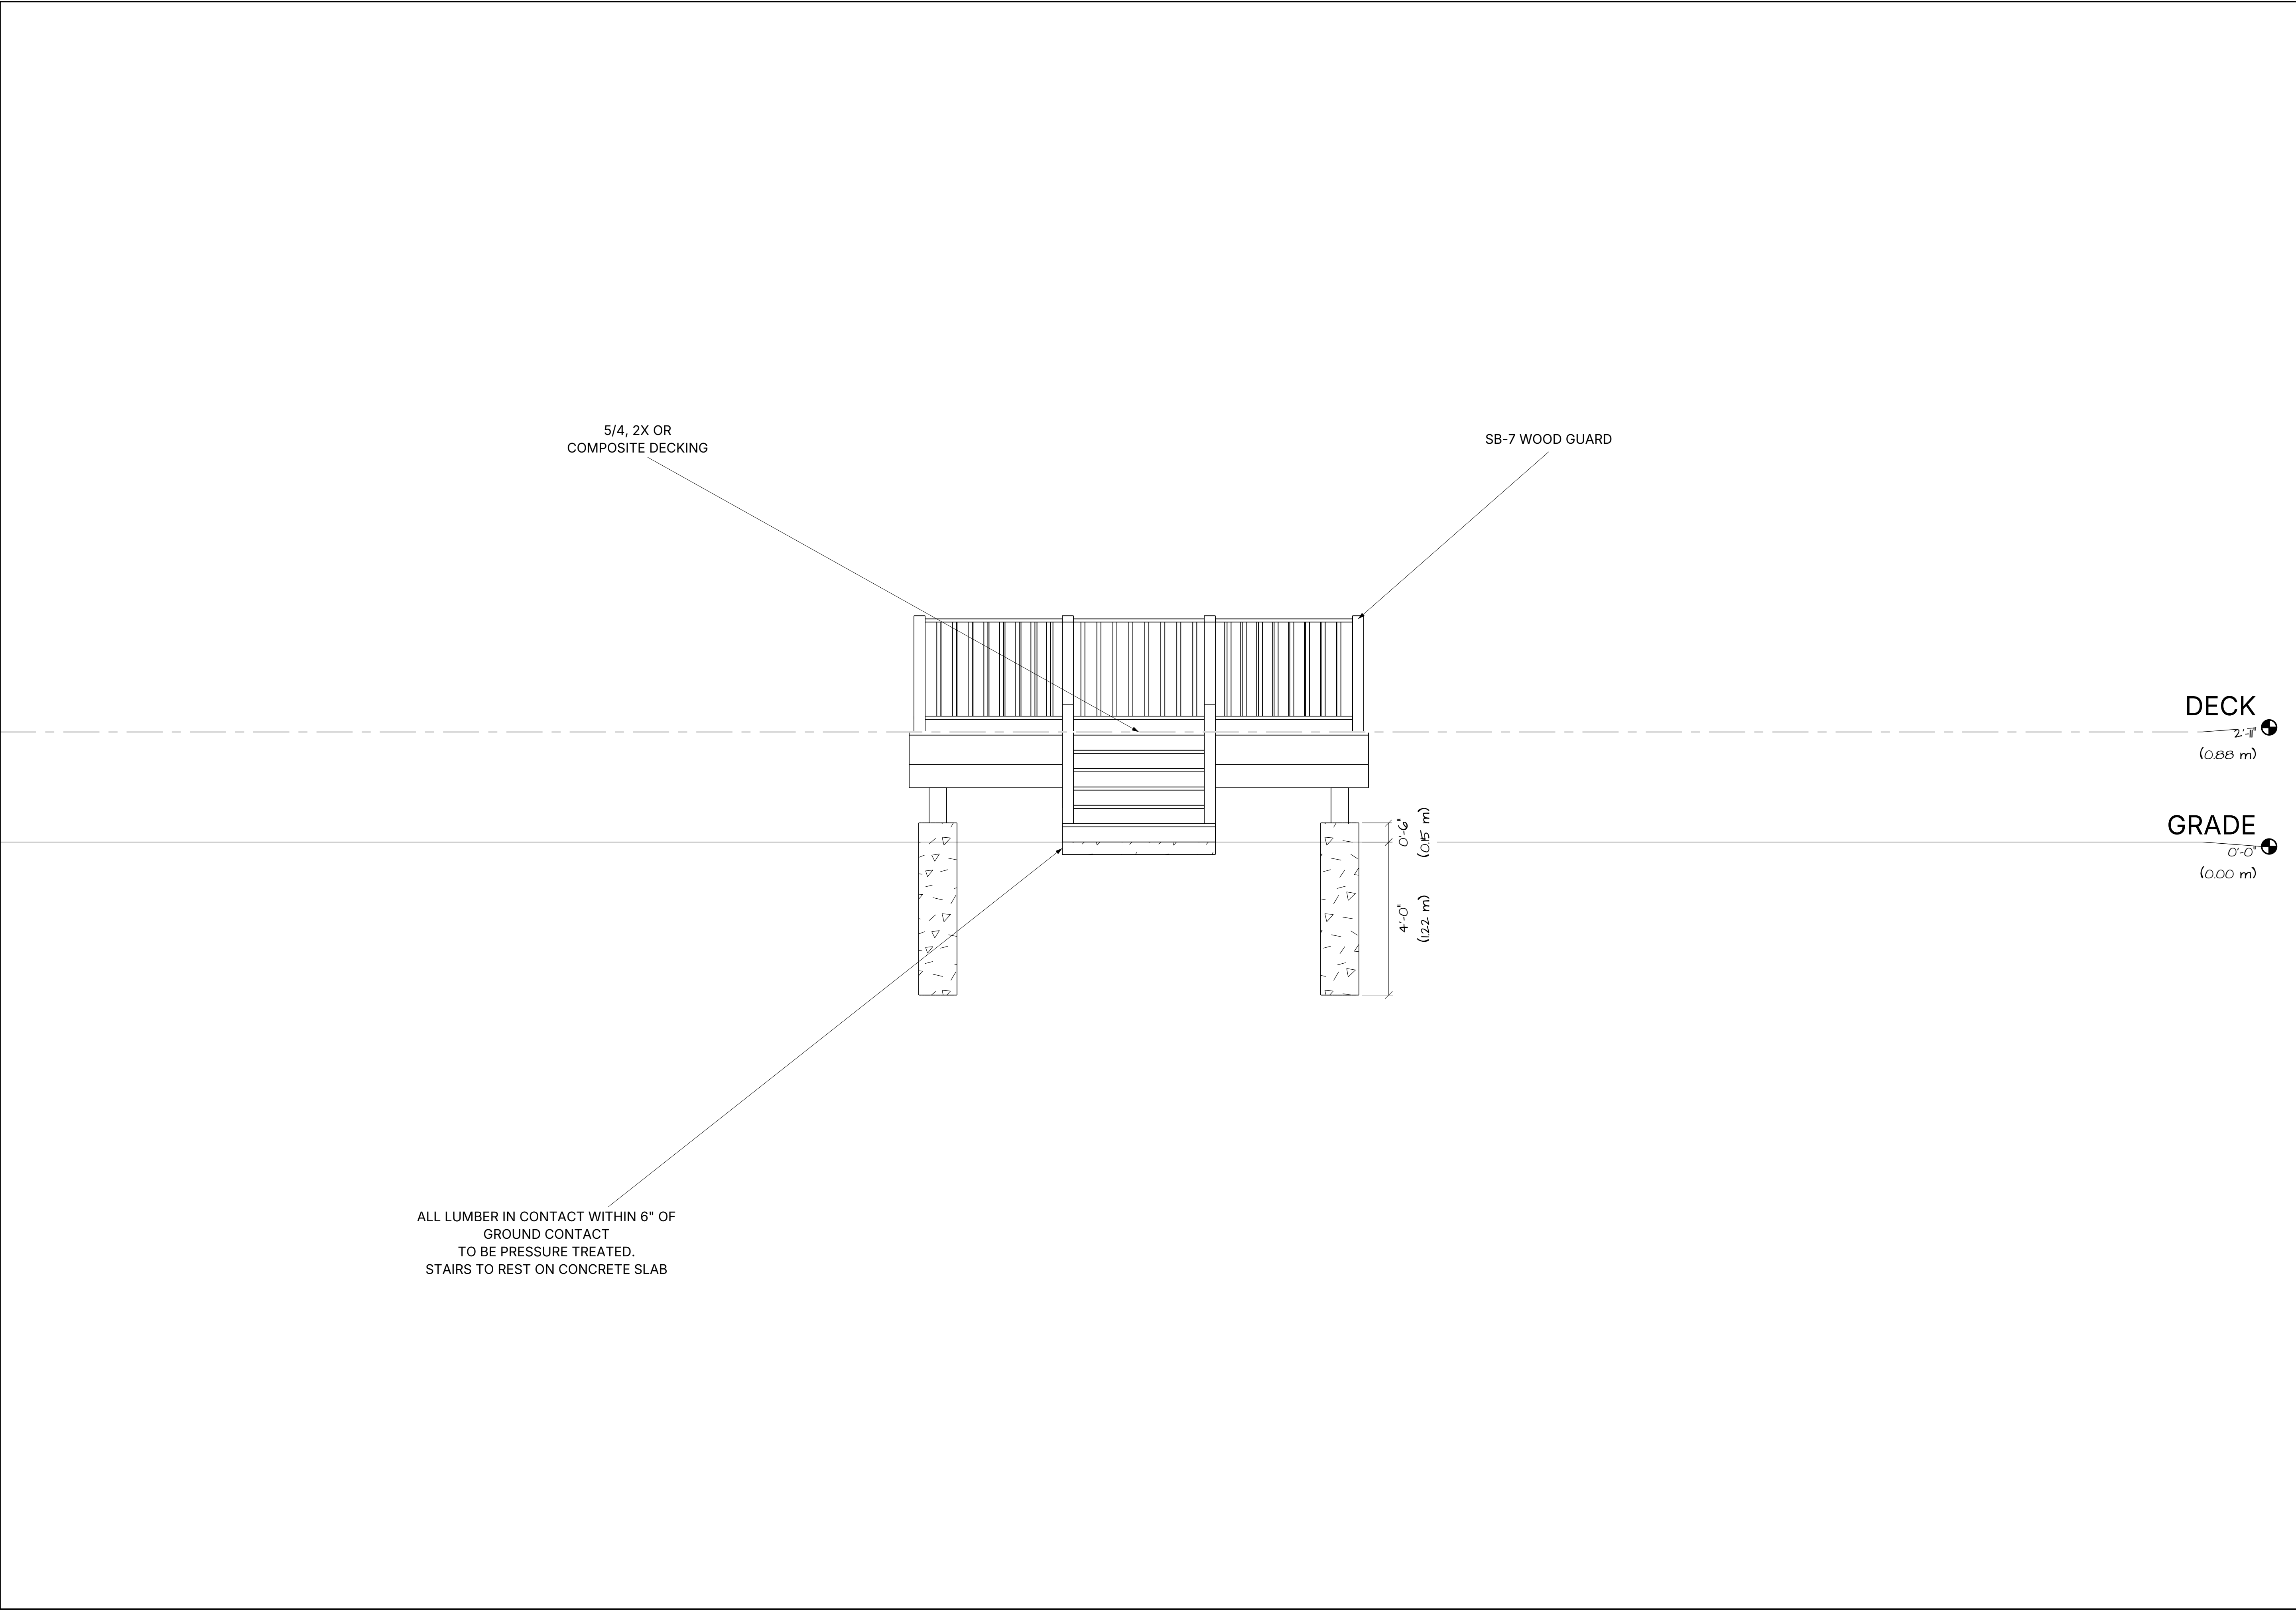


myhomecat.com

REAR ELEVATION

SCALE: 1/2" = 1'-0"

A-201

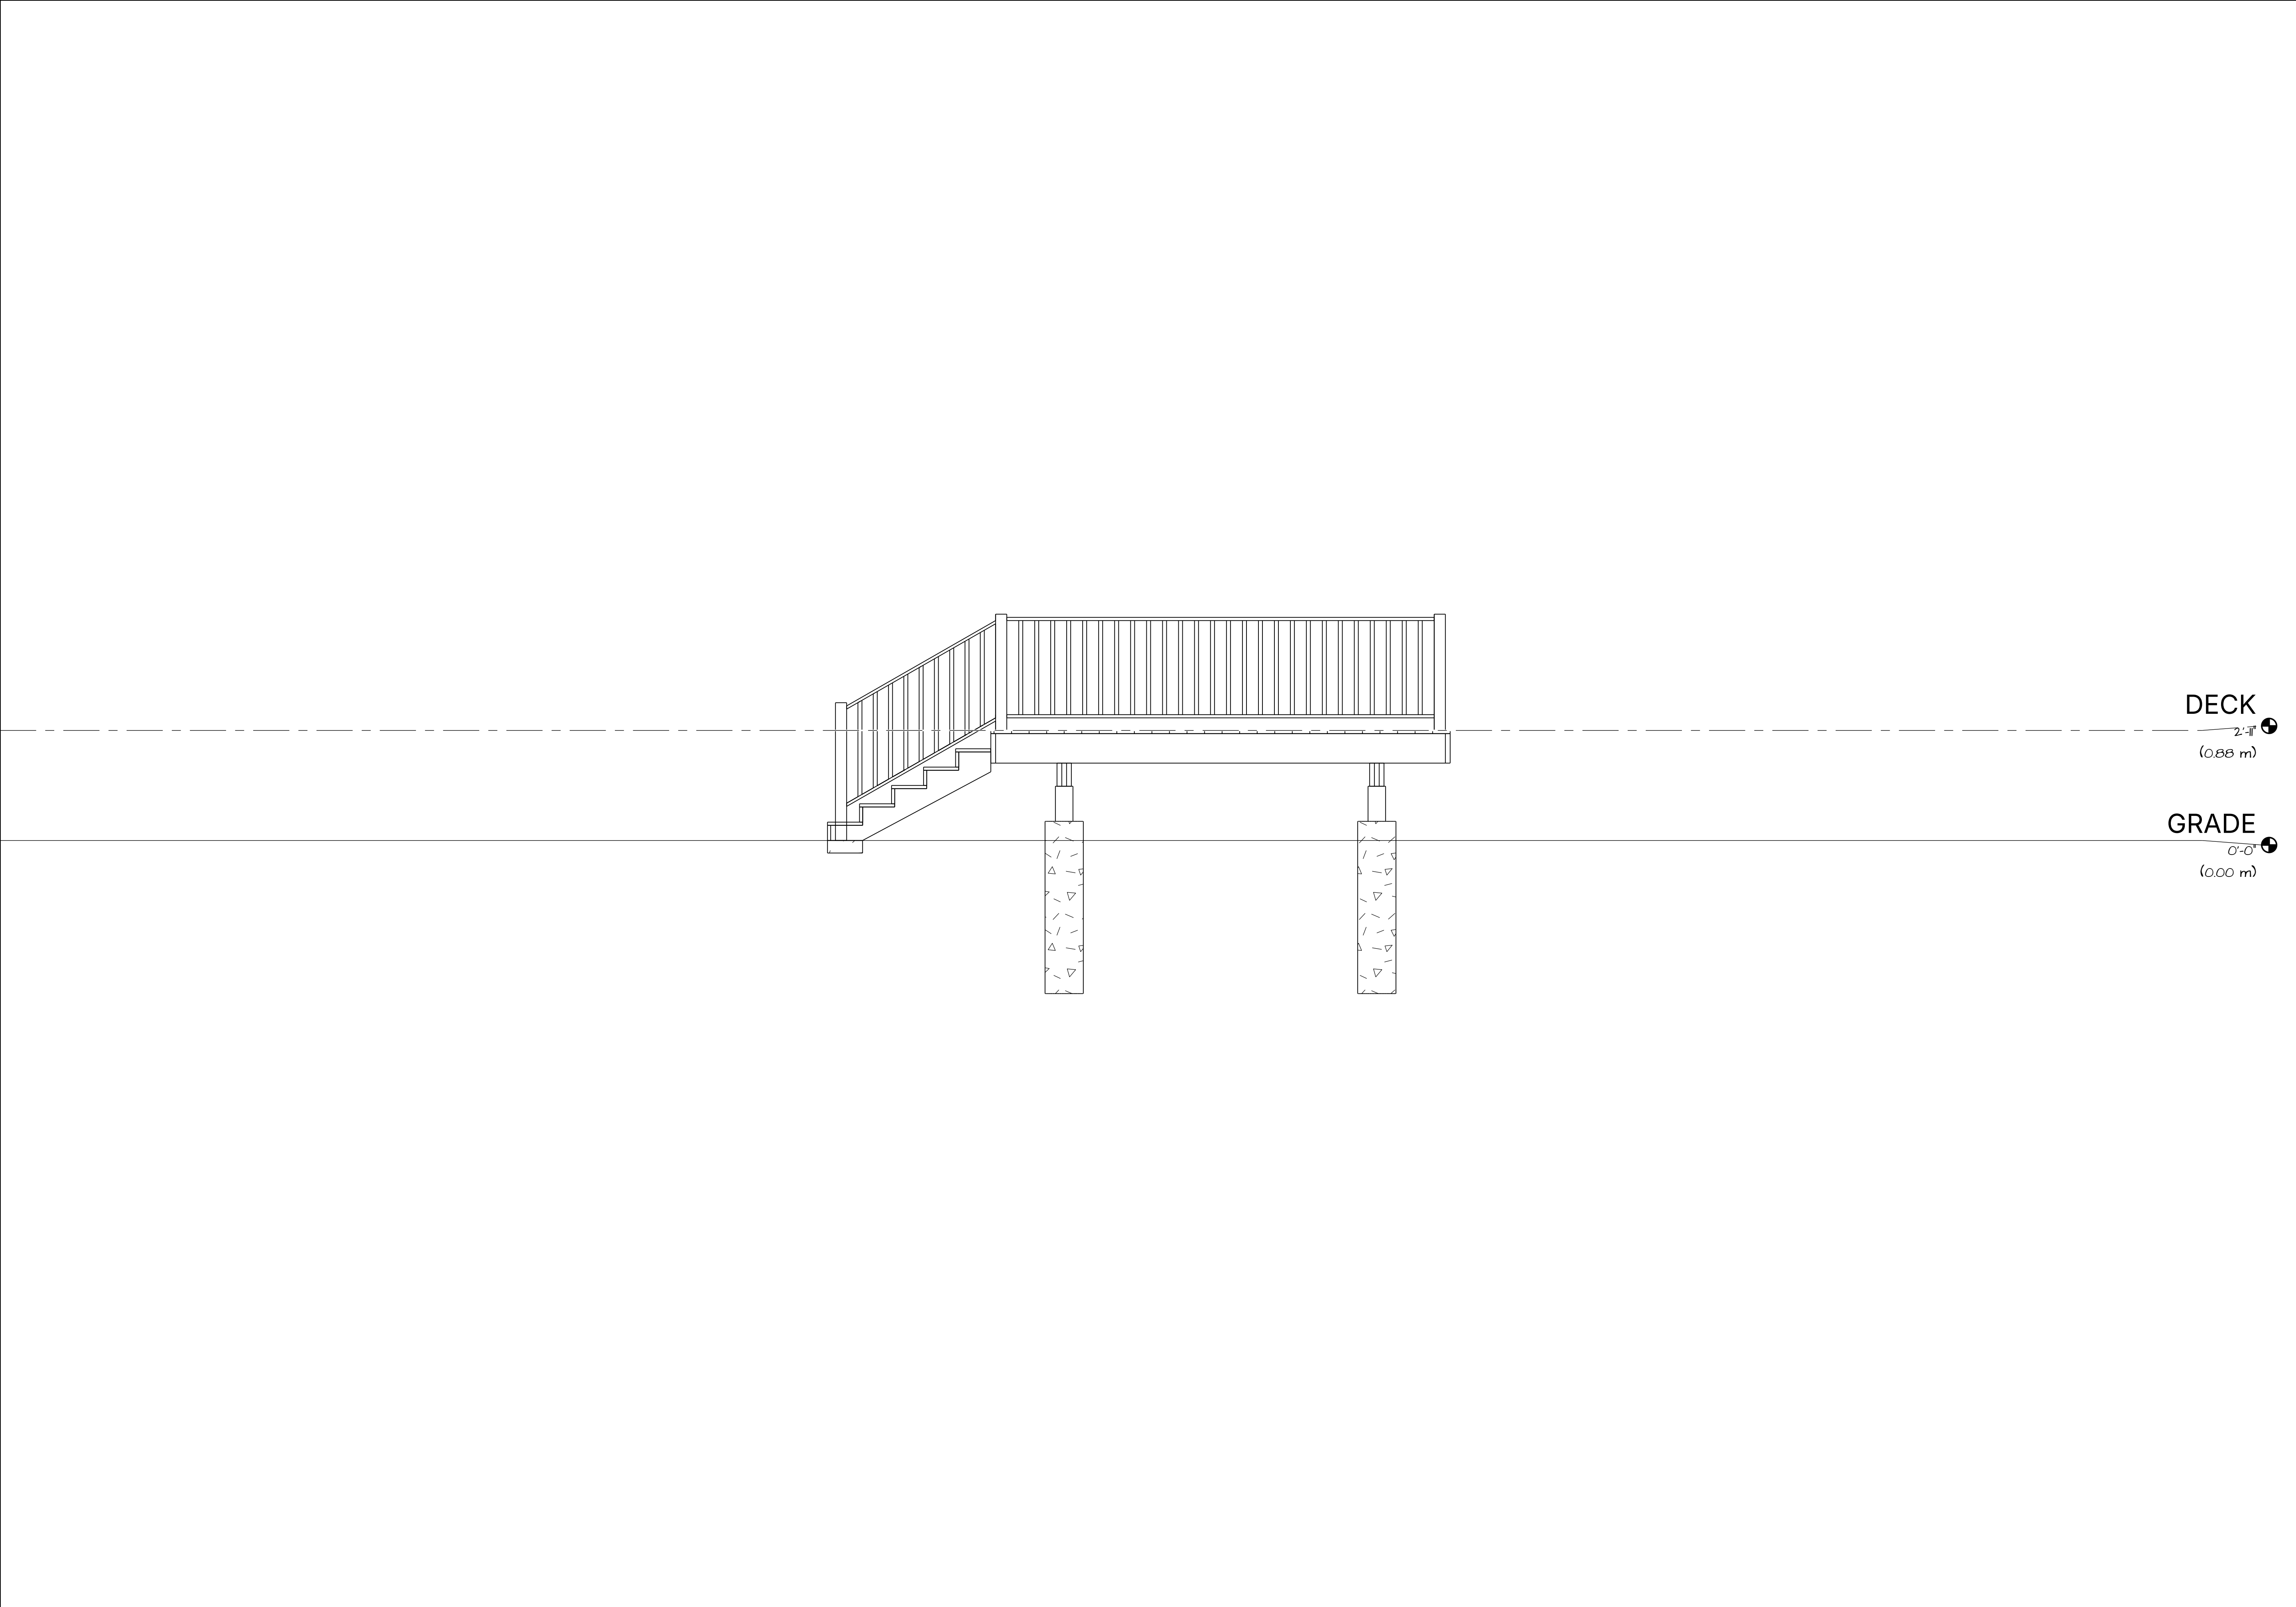

DECK
2'-11"
(0.66 m)

GRADE
0'-0"
(0.00 m)

myhomecat.com

LEFT ELEVATION

SCALE: 1/2" = 1'-0"

A-202