


SHEET INDEX

ID	NAME
A-000	COVER
A-001	SITE PLAN
A-101	FLOOR PLAN
A-201	FRONT ELEVATION
A-202	LEFT ELEVATION


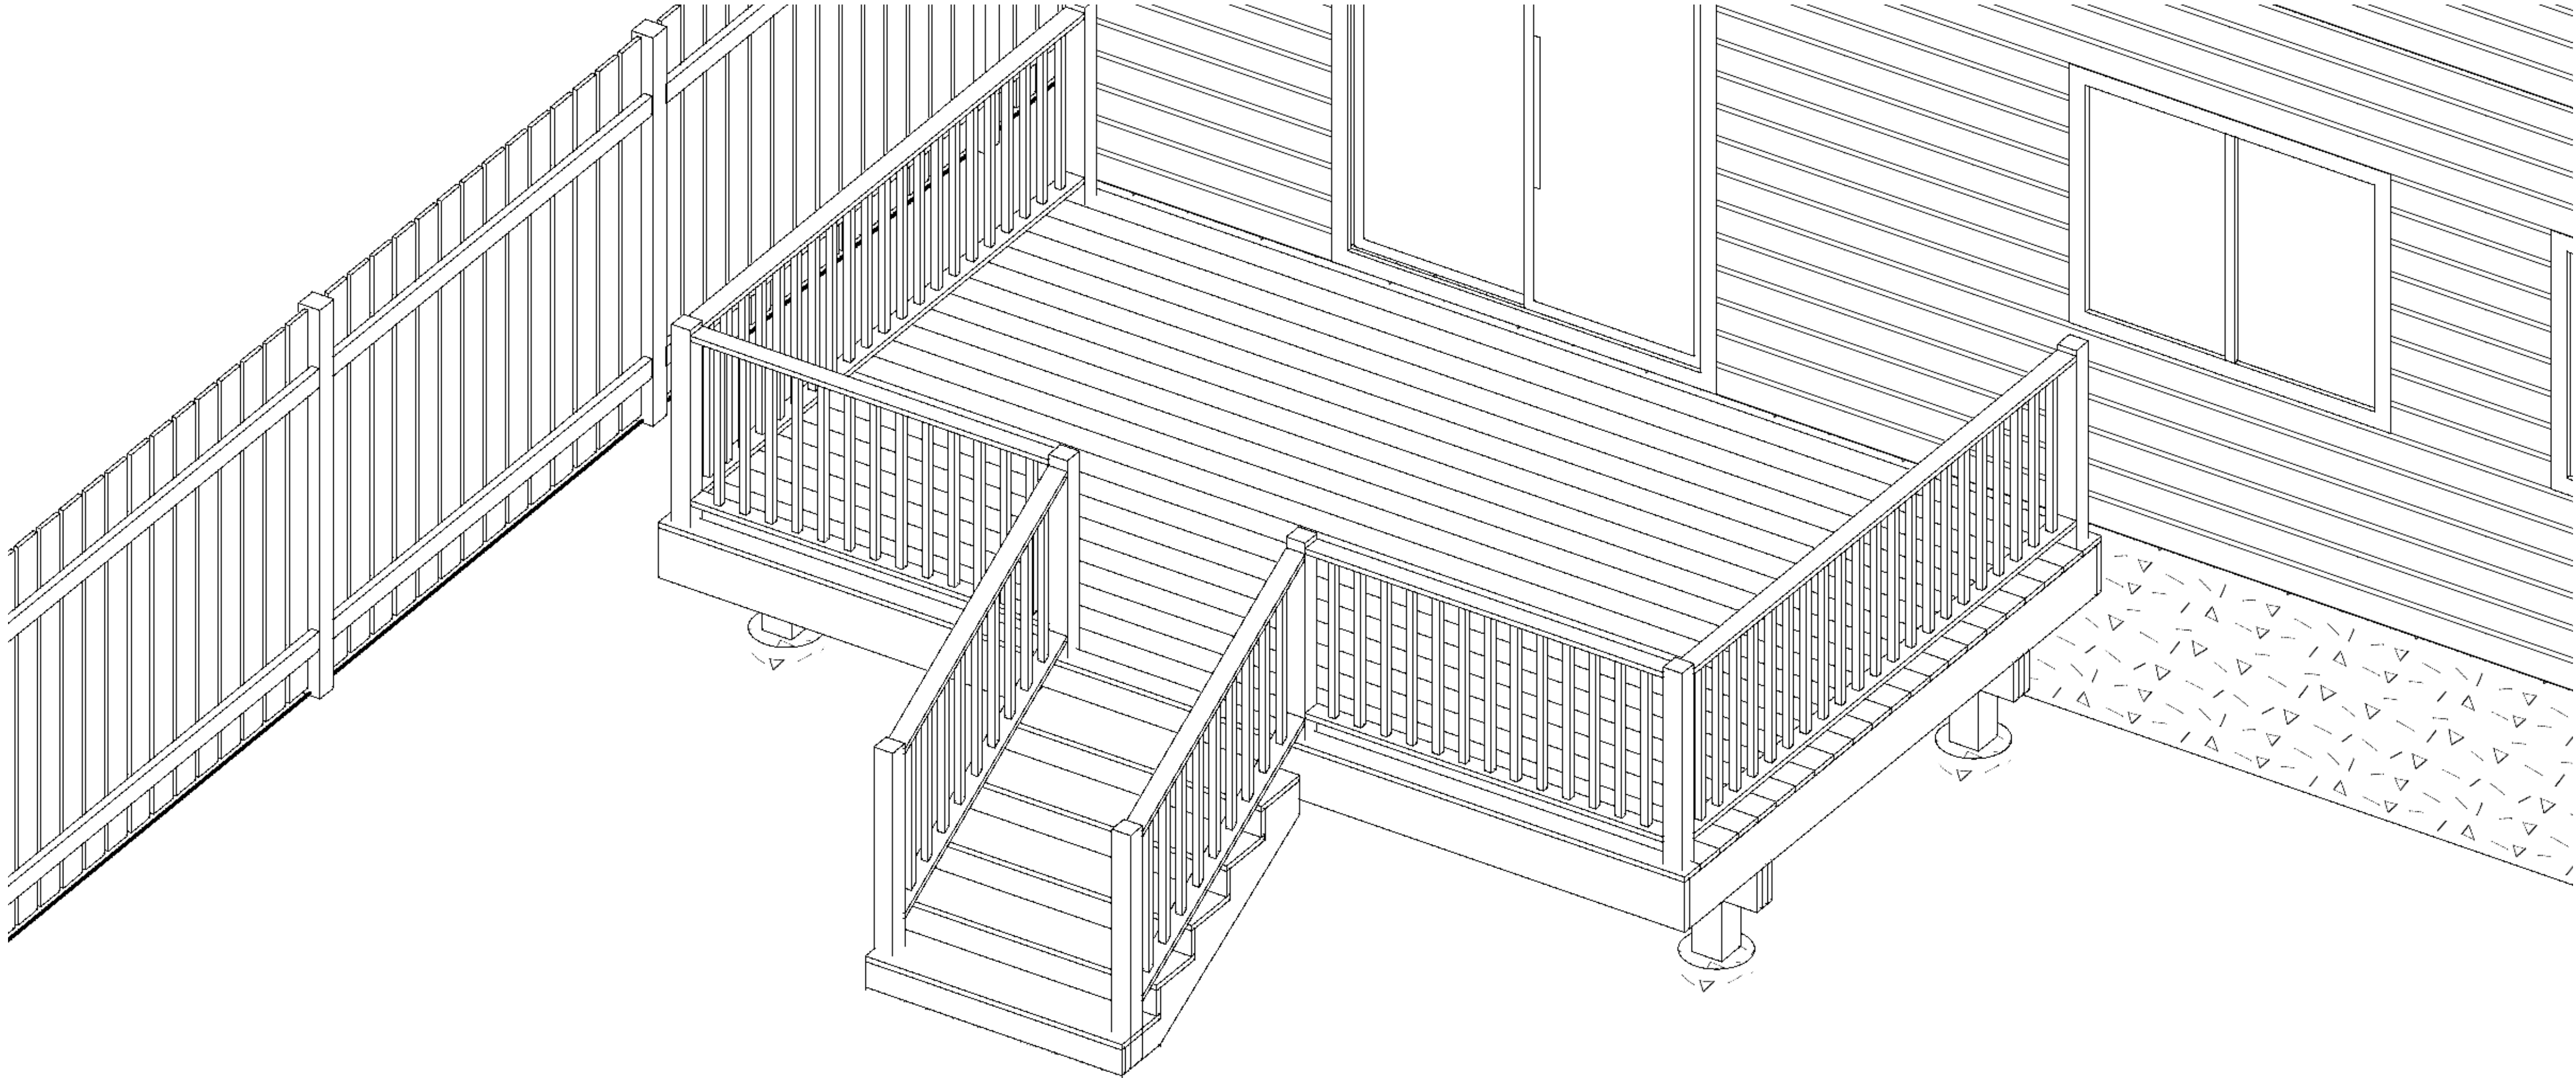


myhomecat.com

COVER

SCALE: NTS

A-000

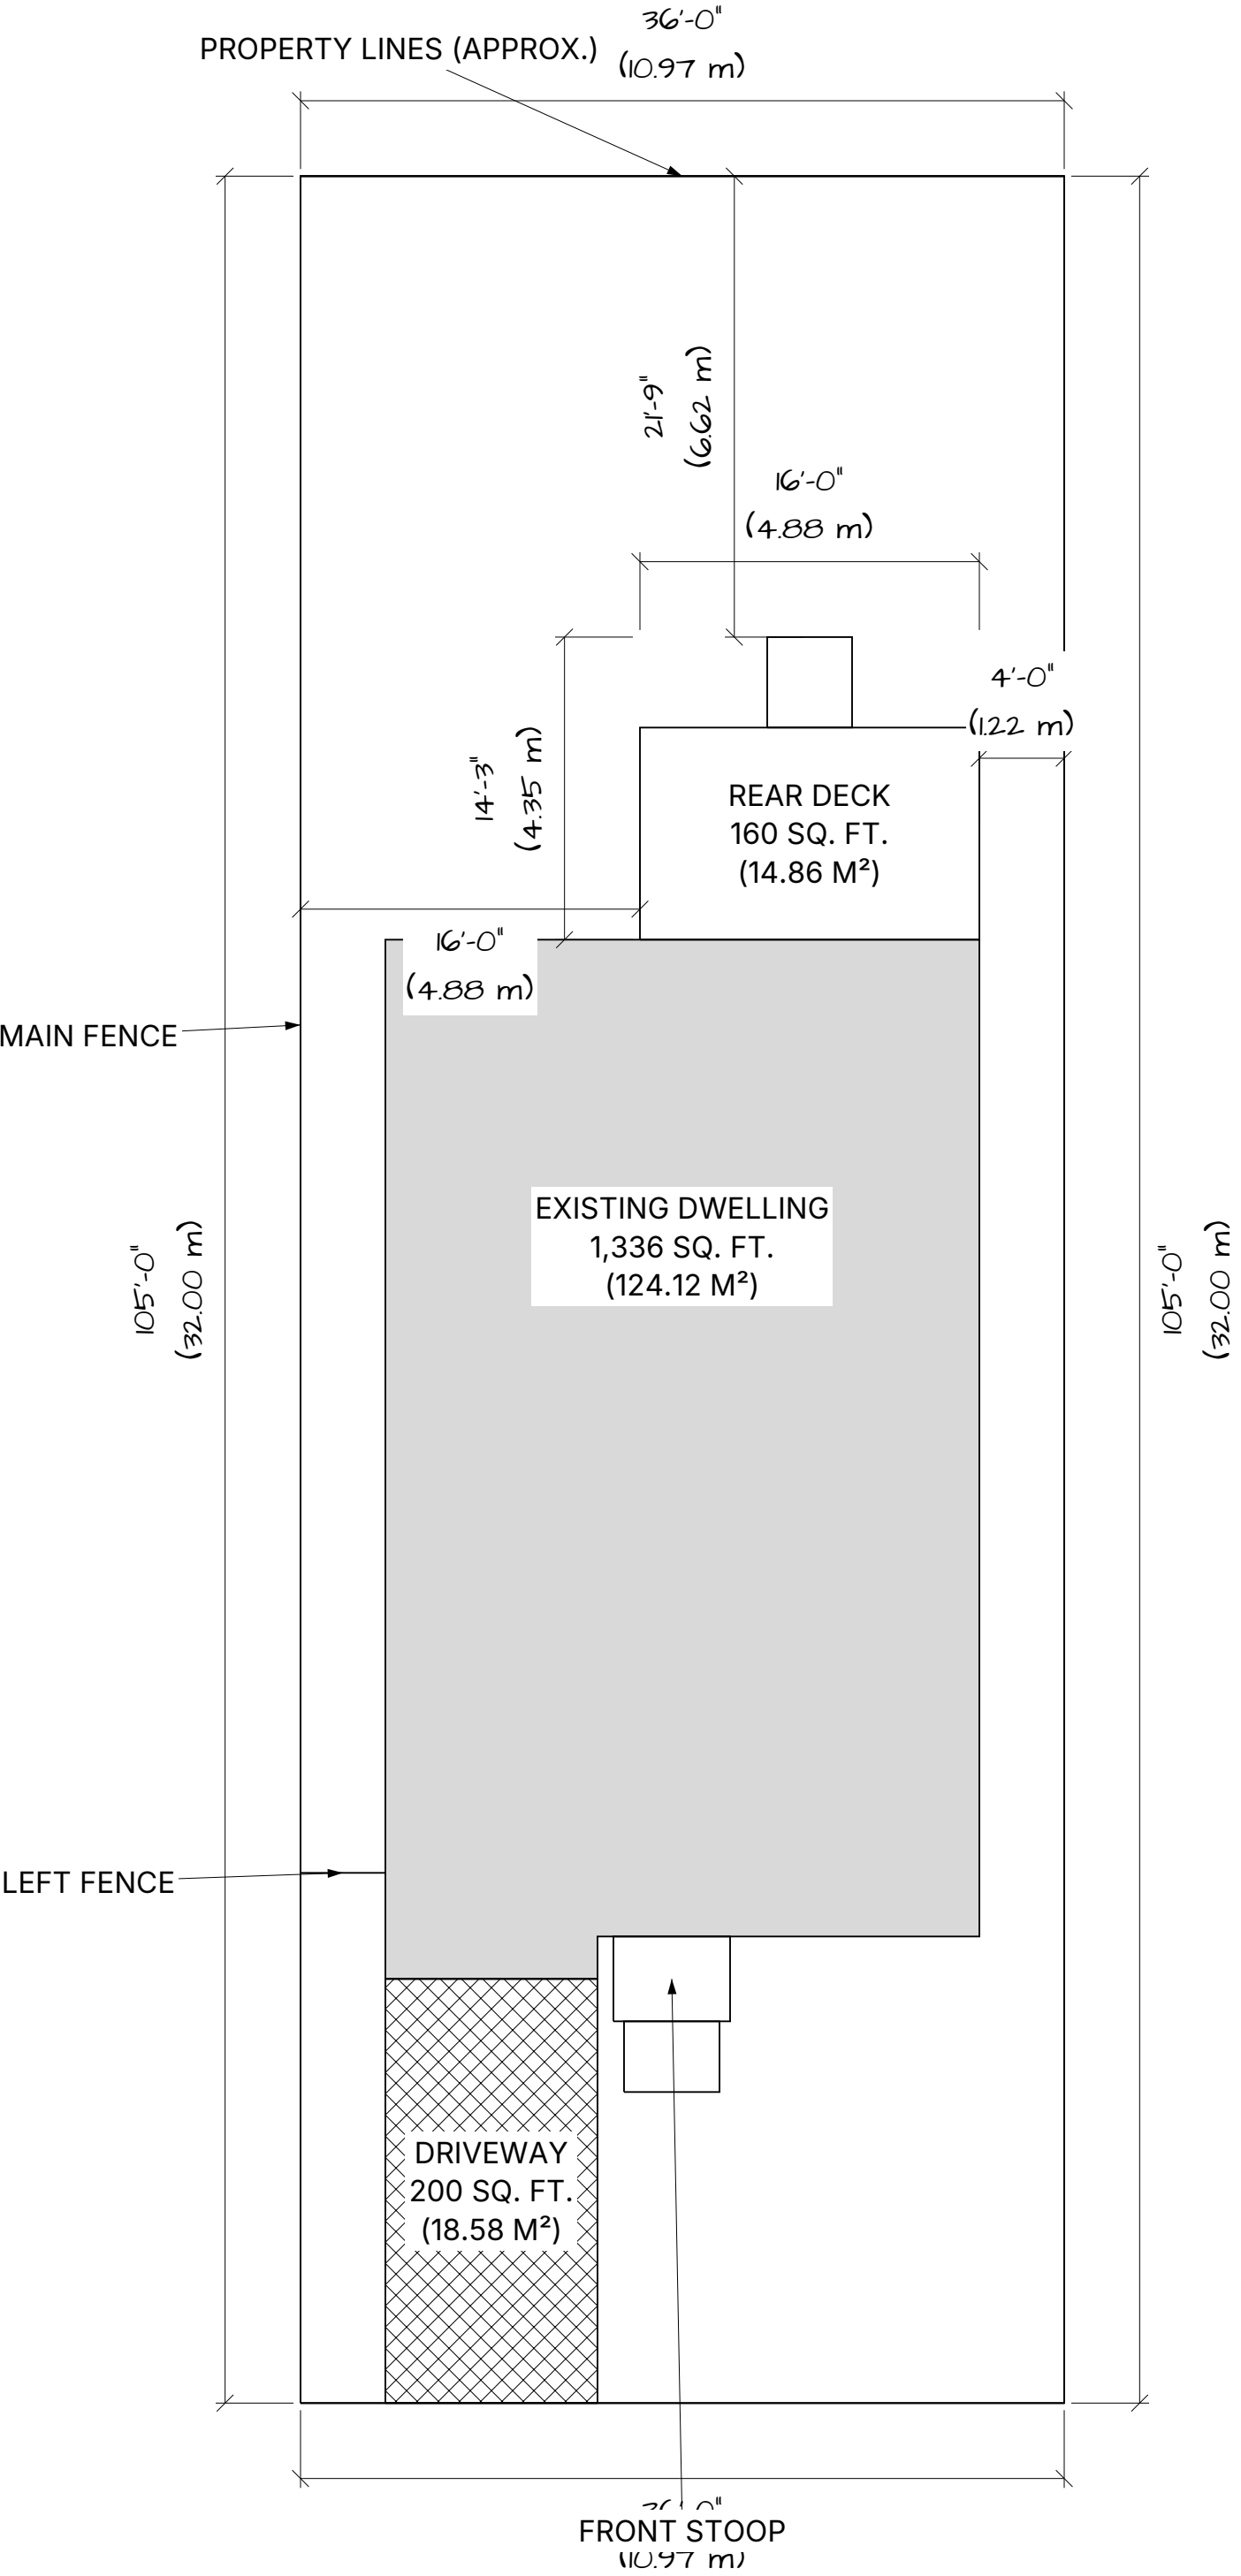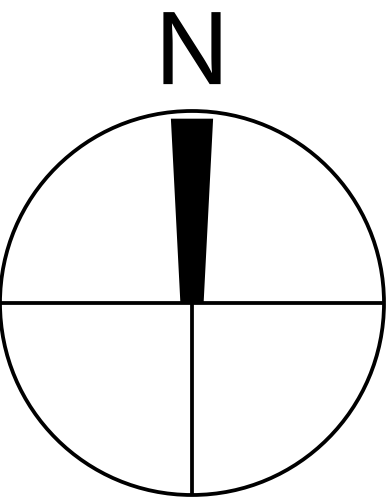



myhomecat.com

SITE PLAN


SCALE: 1/8" = 1'-0"

A-001

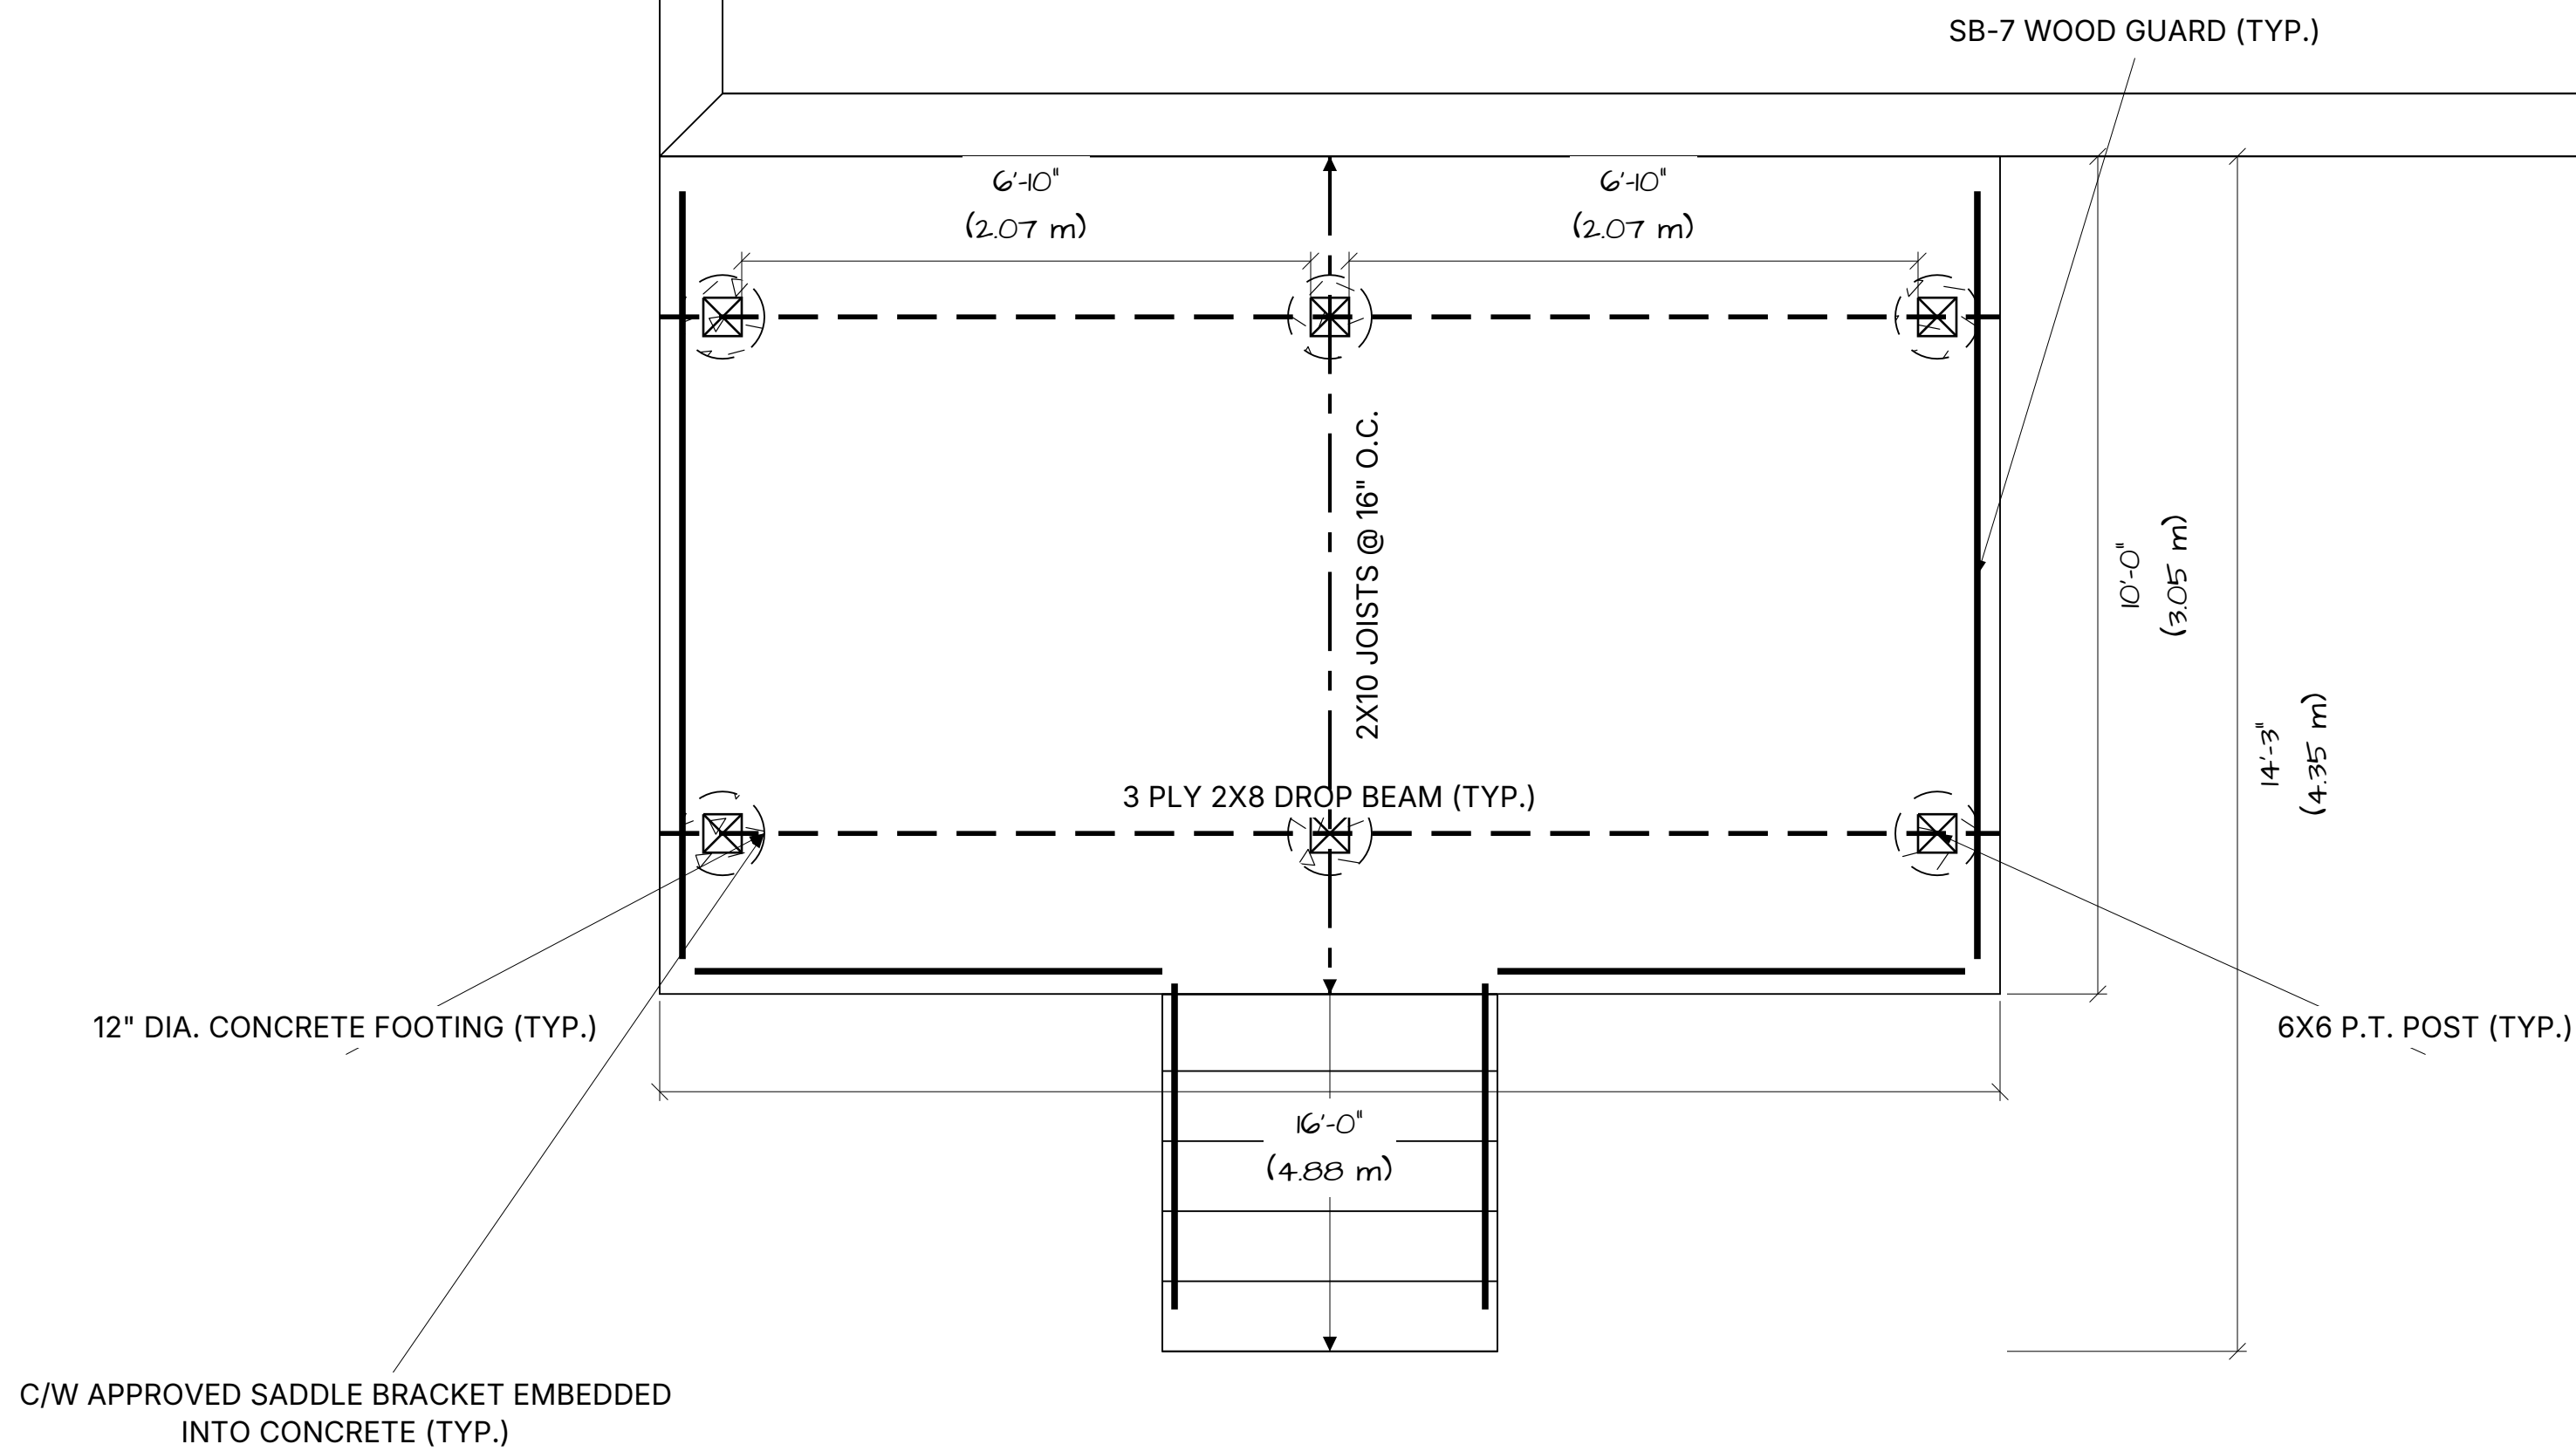

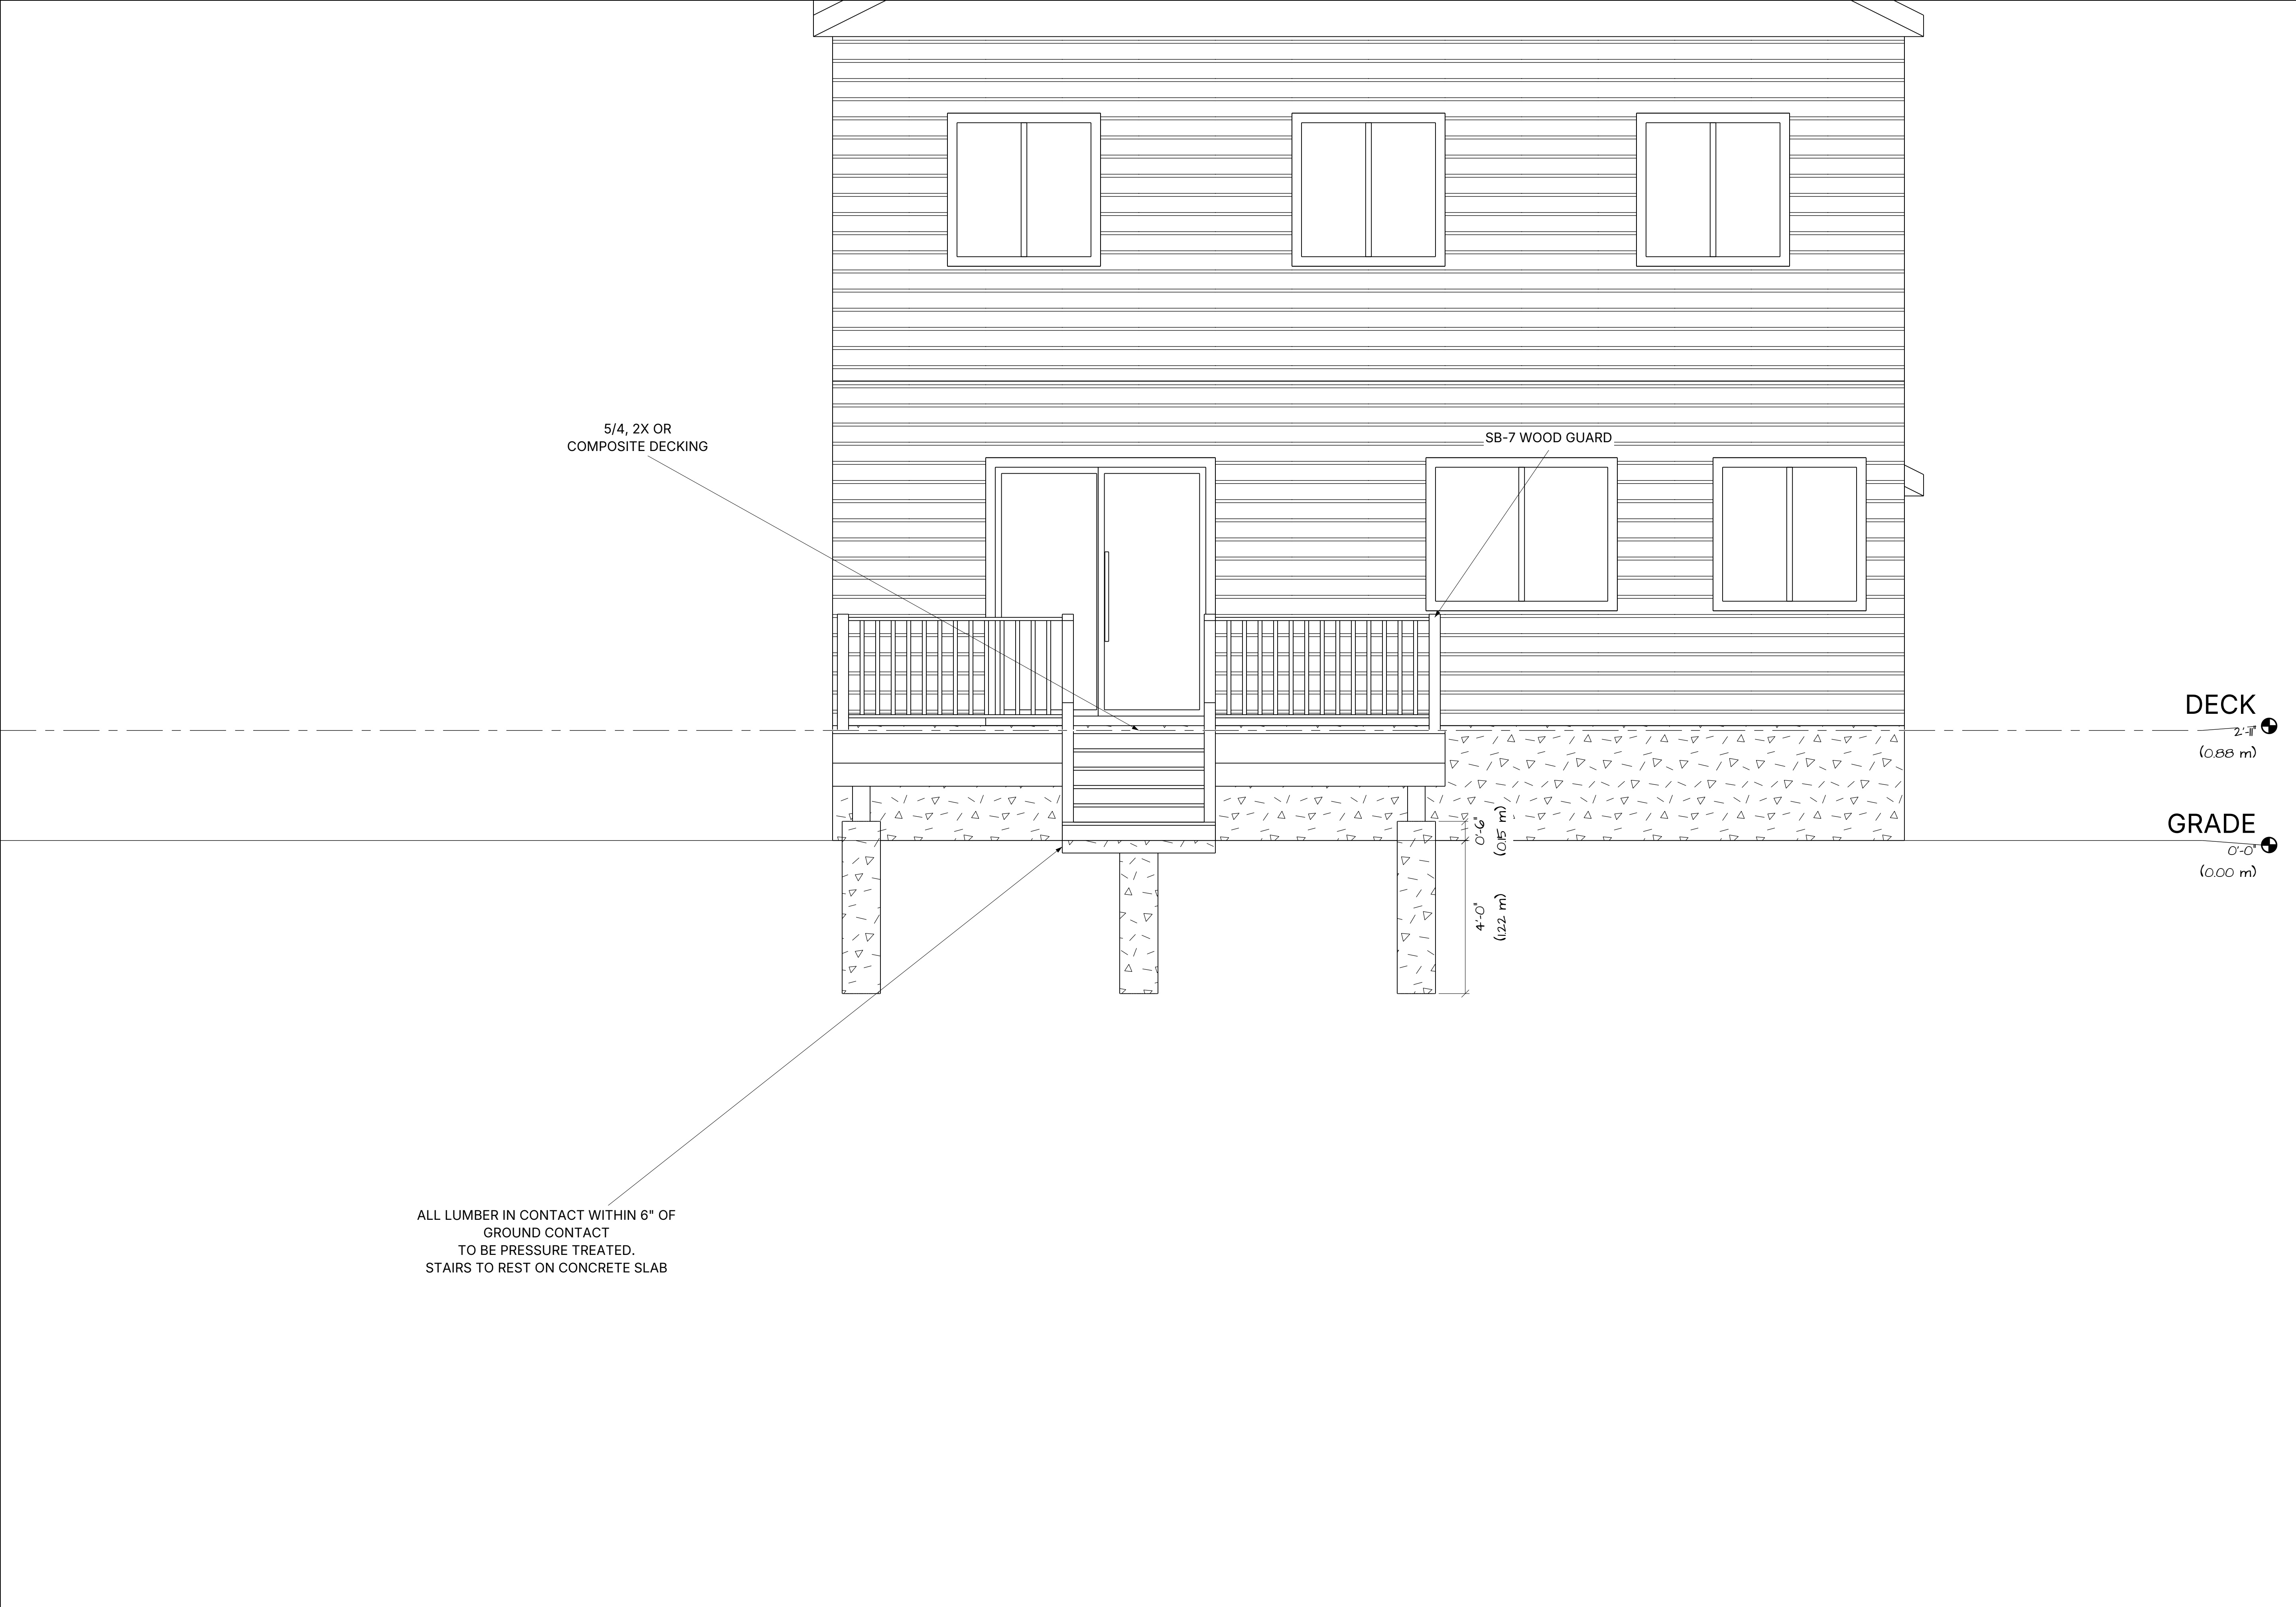

myhomecat.com	
FRONT ELEVATION	
SCALE: 1/2" = 1'-0"	
A-201	

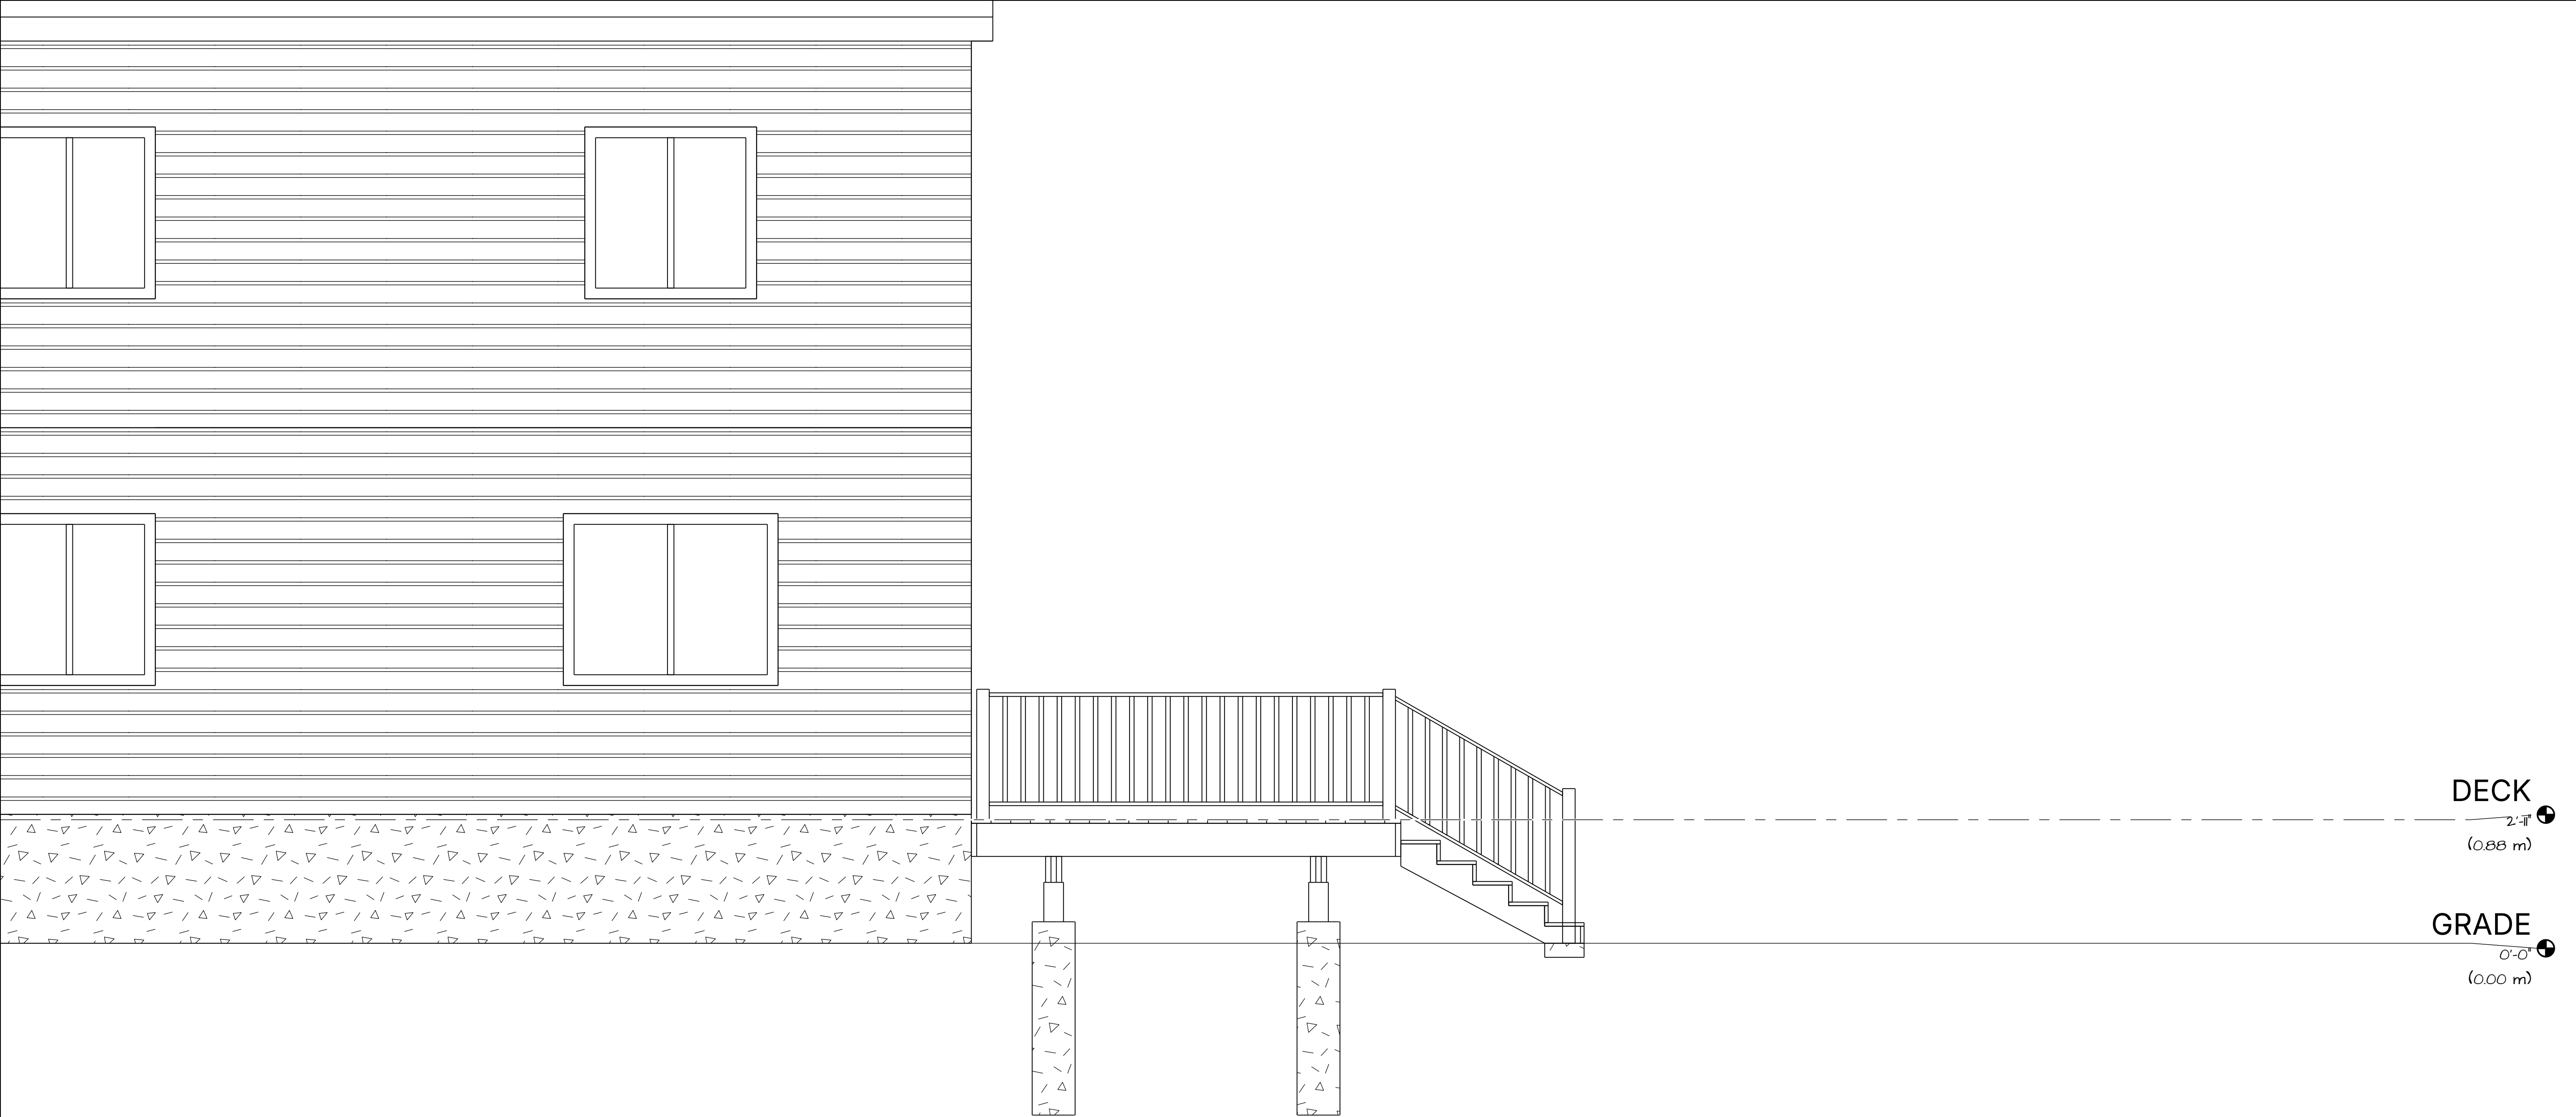

DECK
2'-11"
(0.88 m)

GRADE
0'-0"
(0.00 m)