


SHEET INDEX

ID	NAME
A-000	COVER
A-001	SITE PLAN
A-101	FLOOR PLAN
A-201	REAR ELEVATION
A-202	LEFT ELEVATION


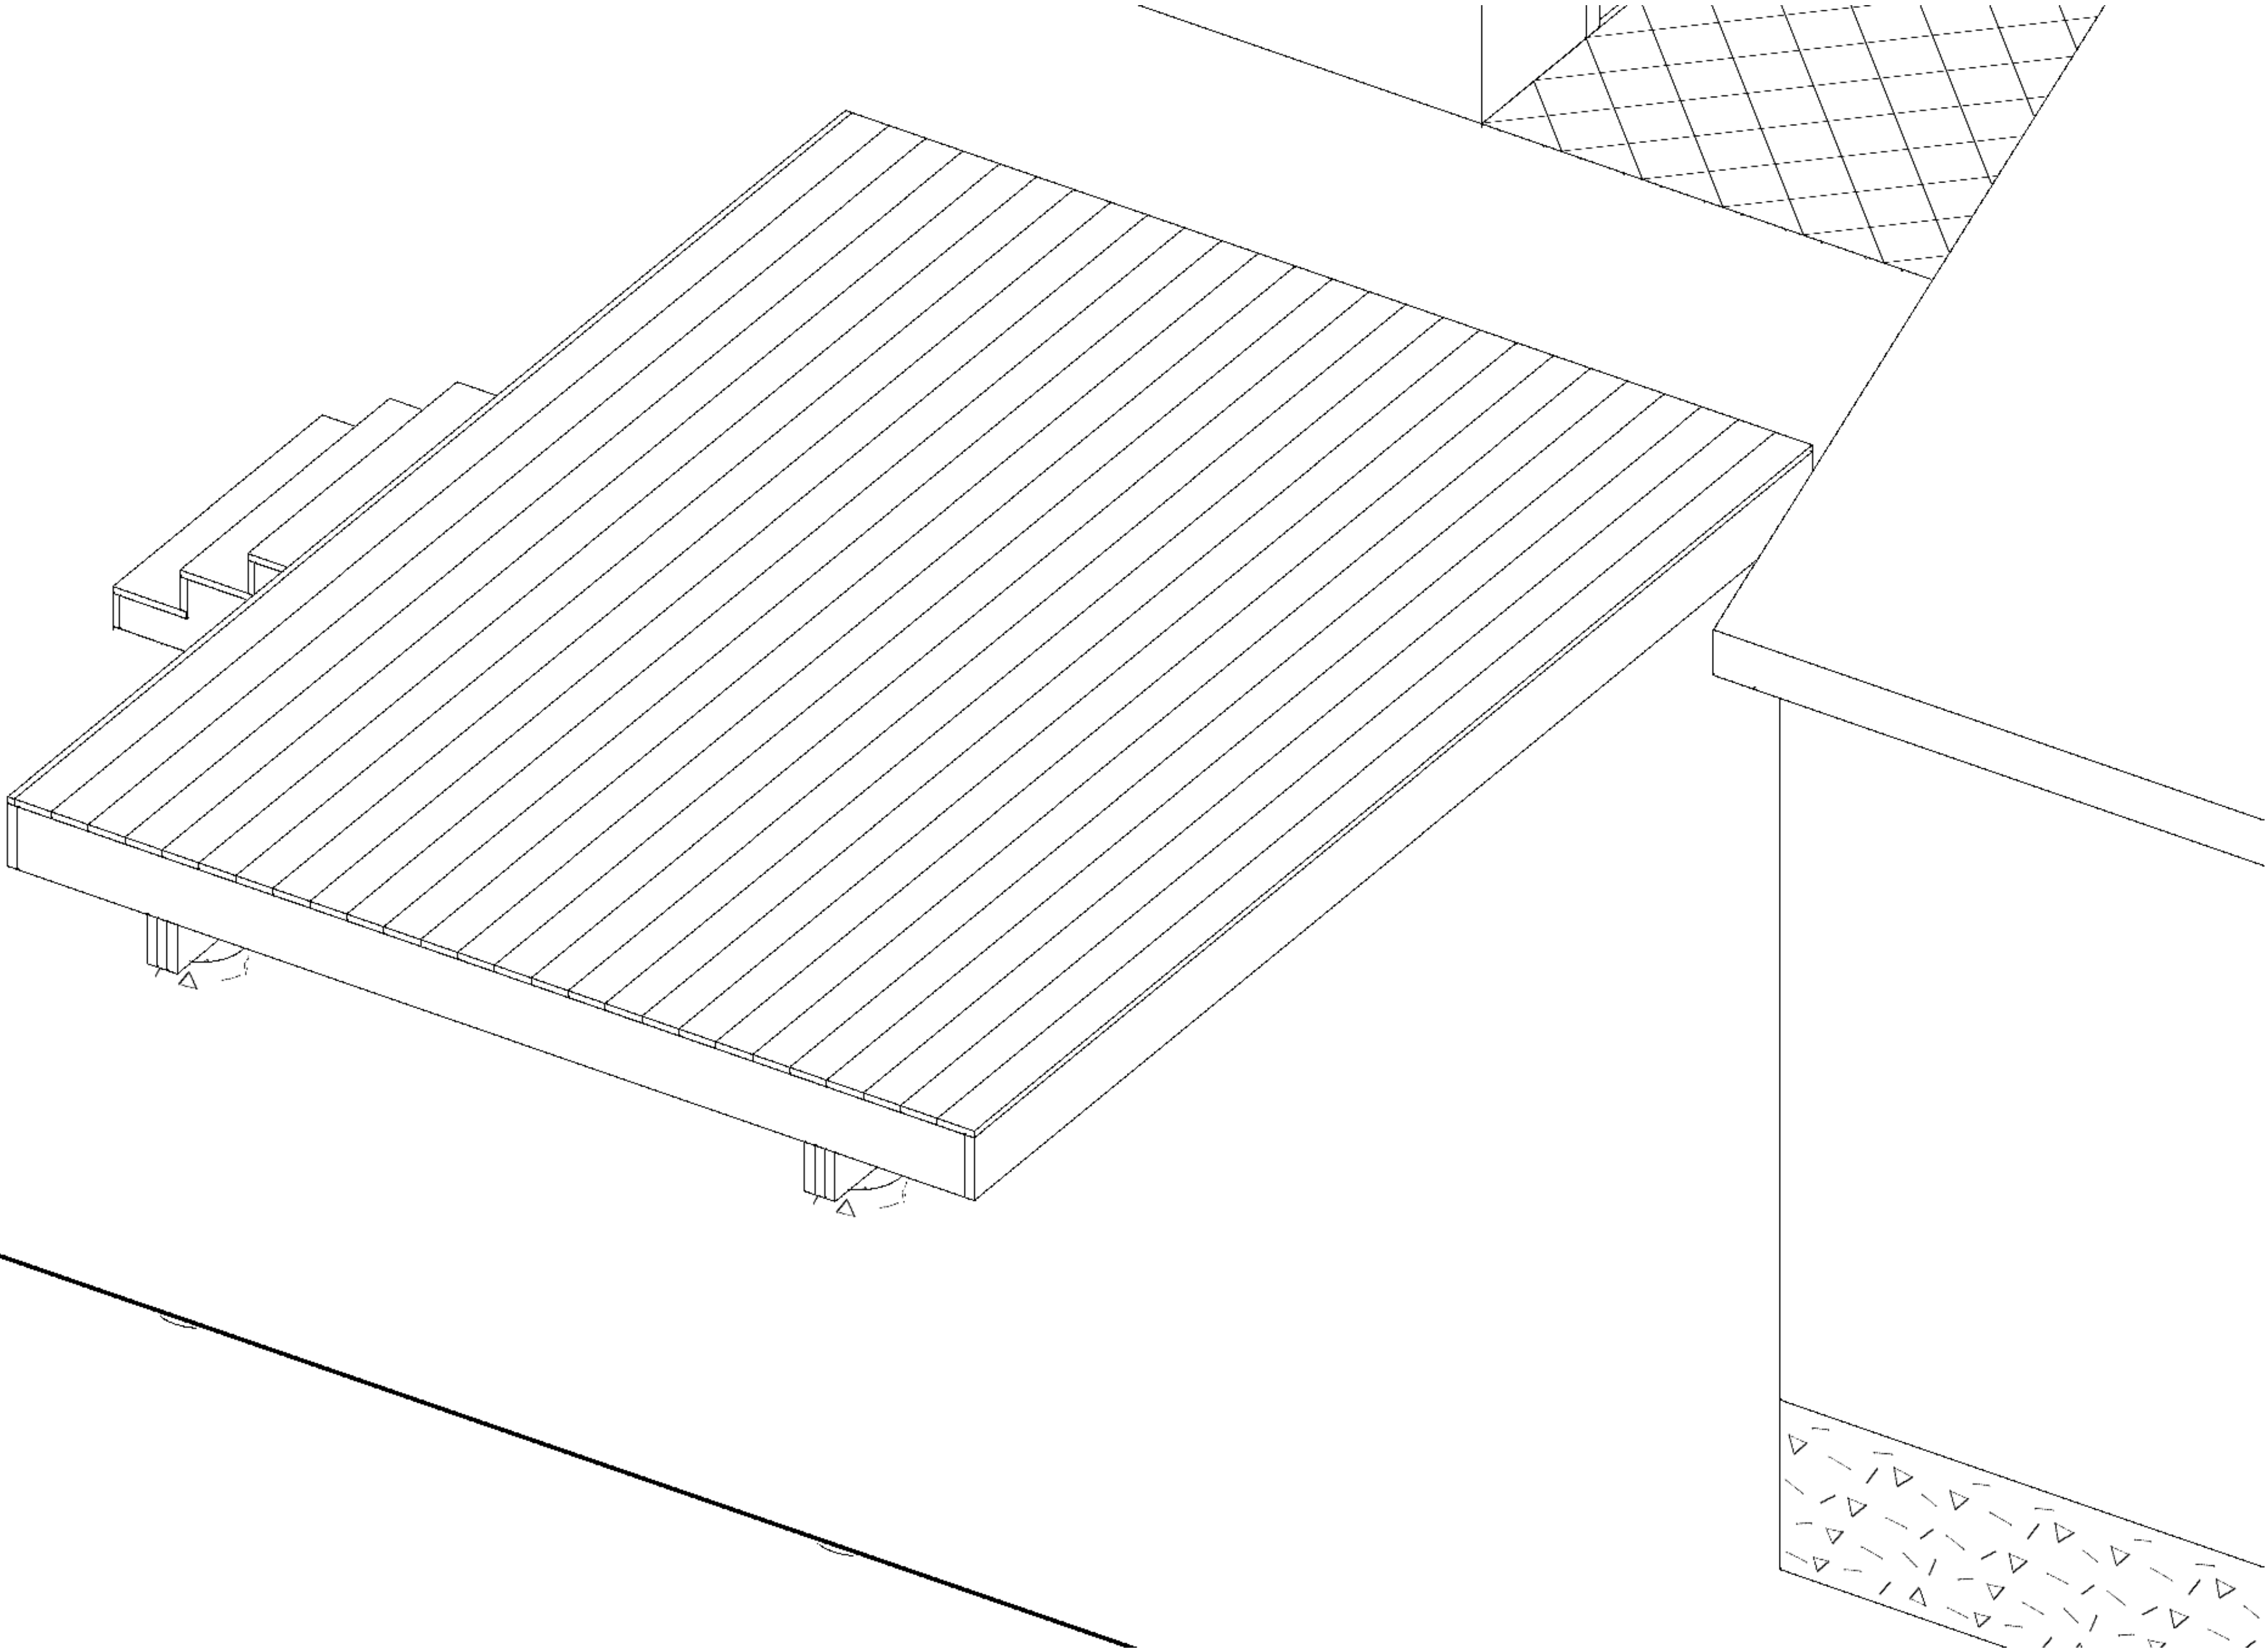


myhomecat.com

COVER

SCALE: NTS

A-000

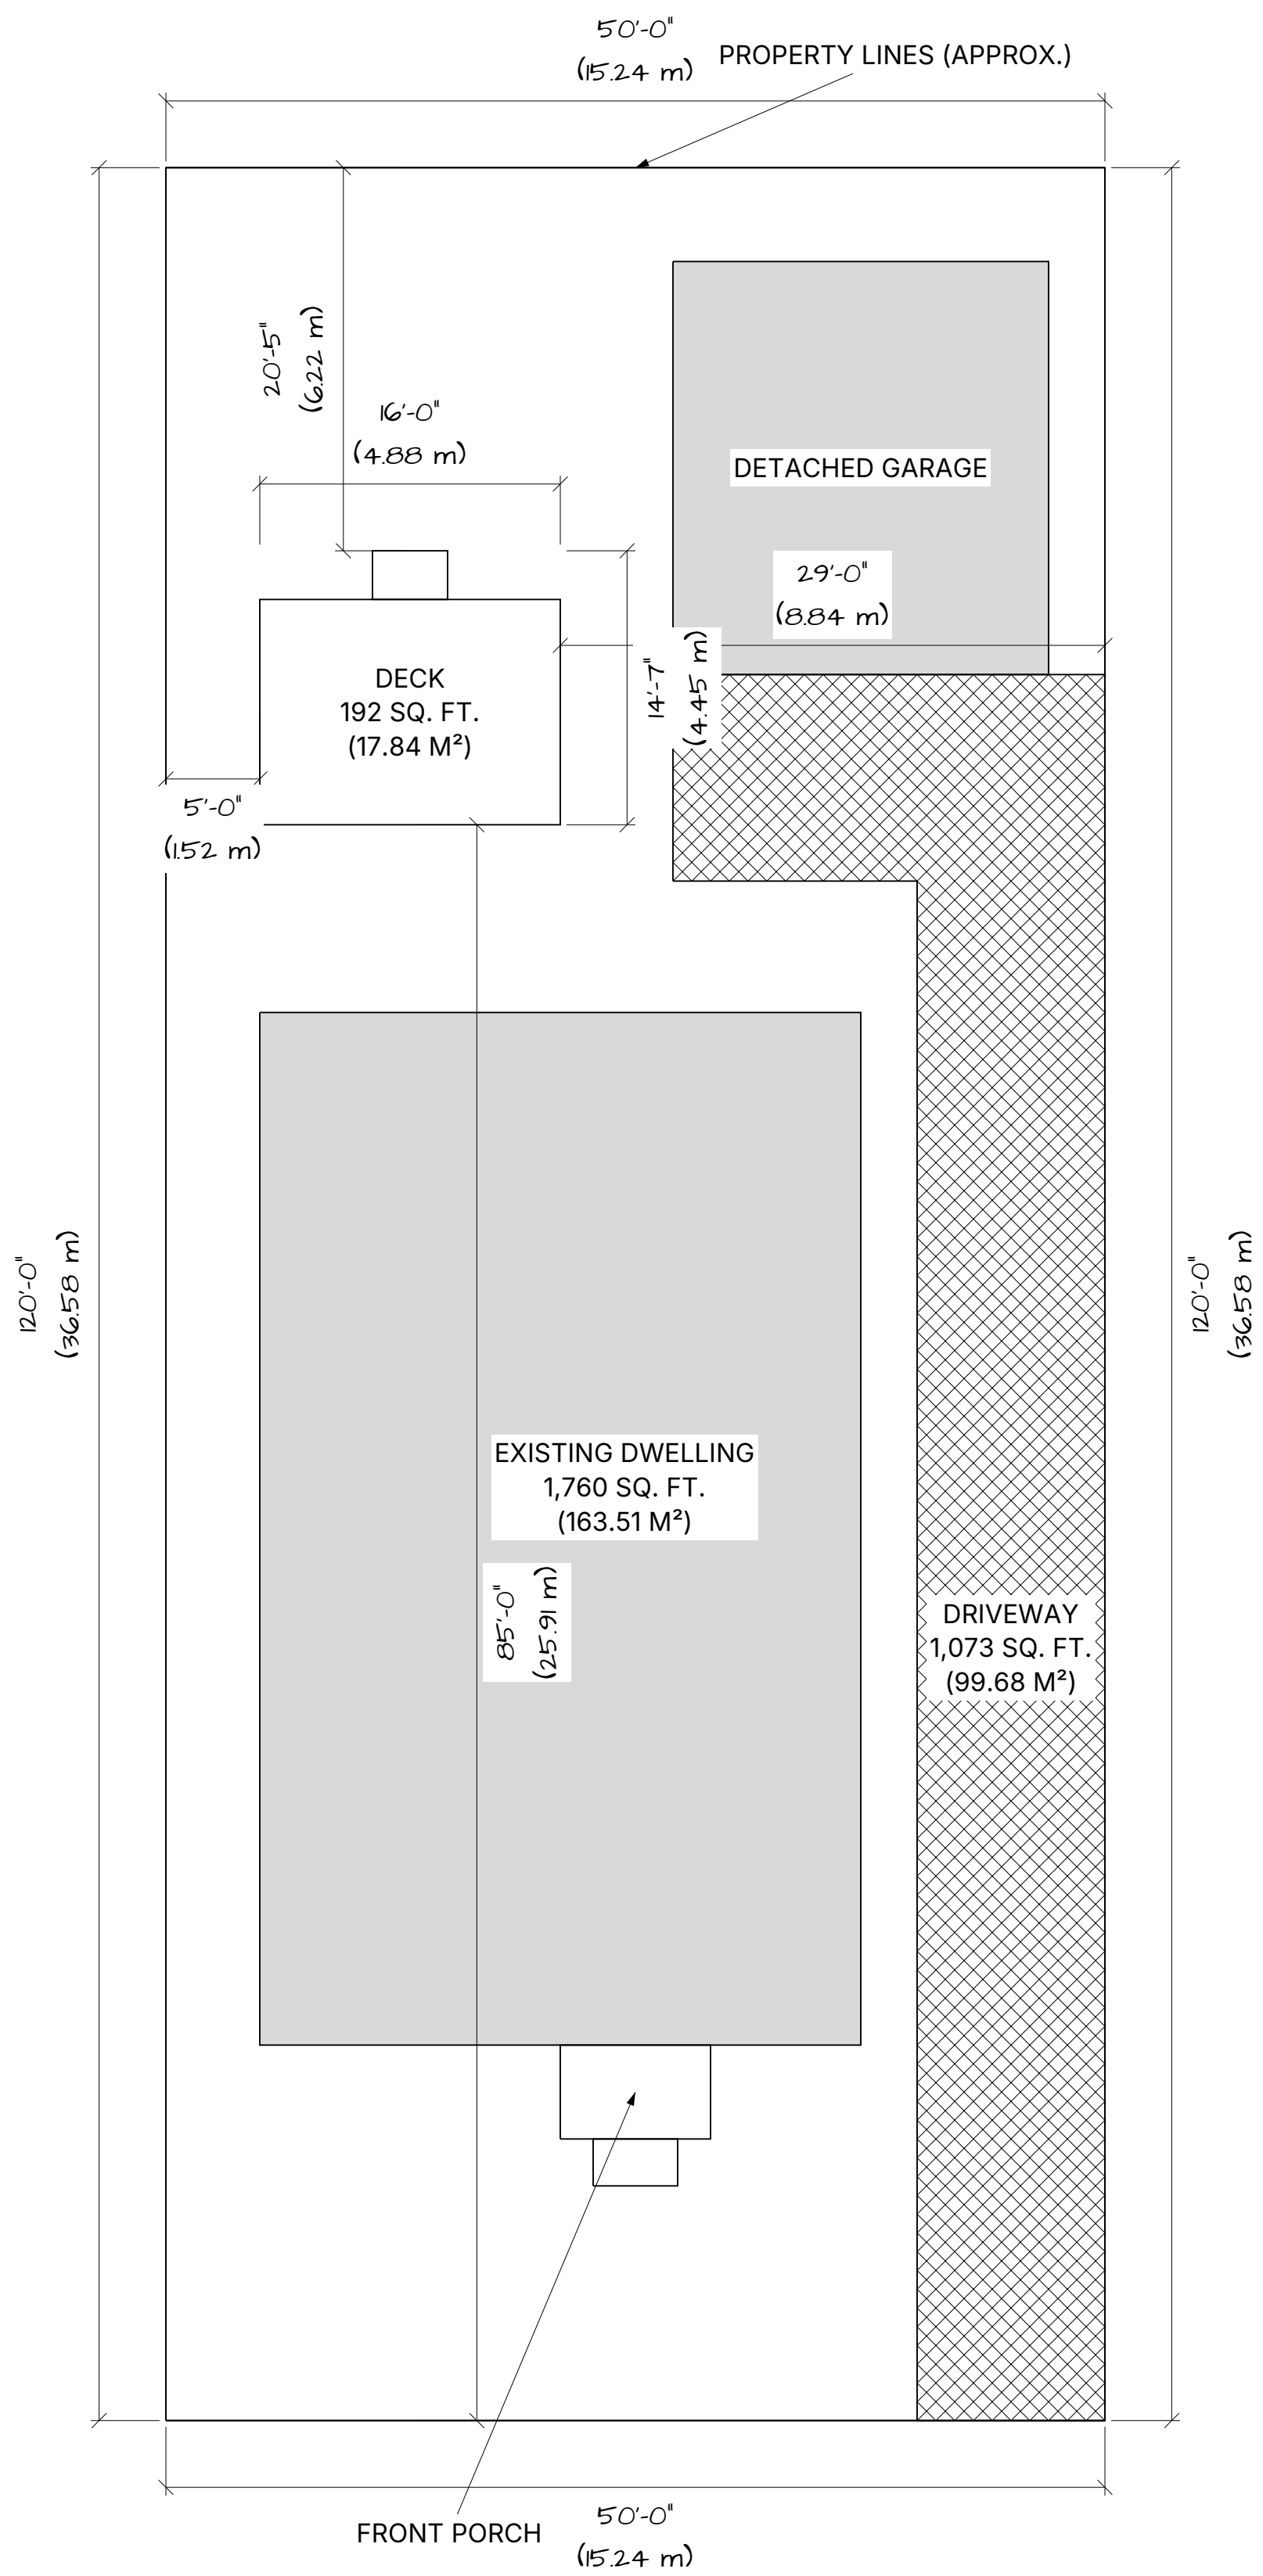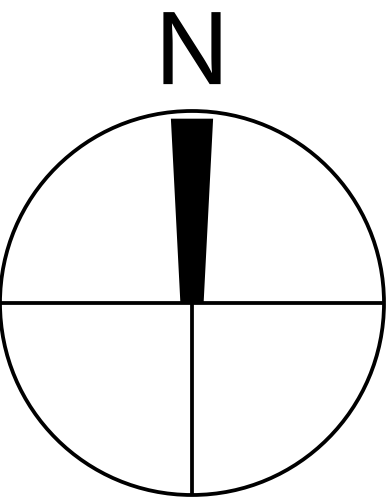



myhomecat.com

SITE PLAN

SCALE: 1/8" = 1'-0"

A-001

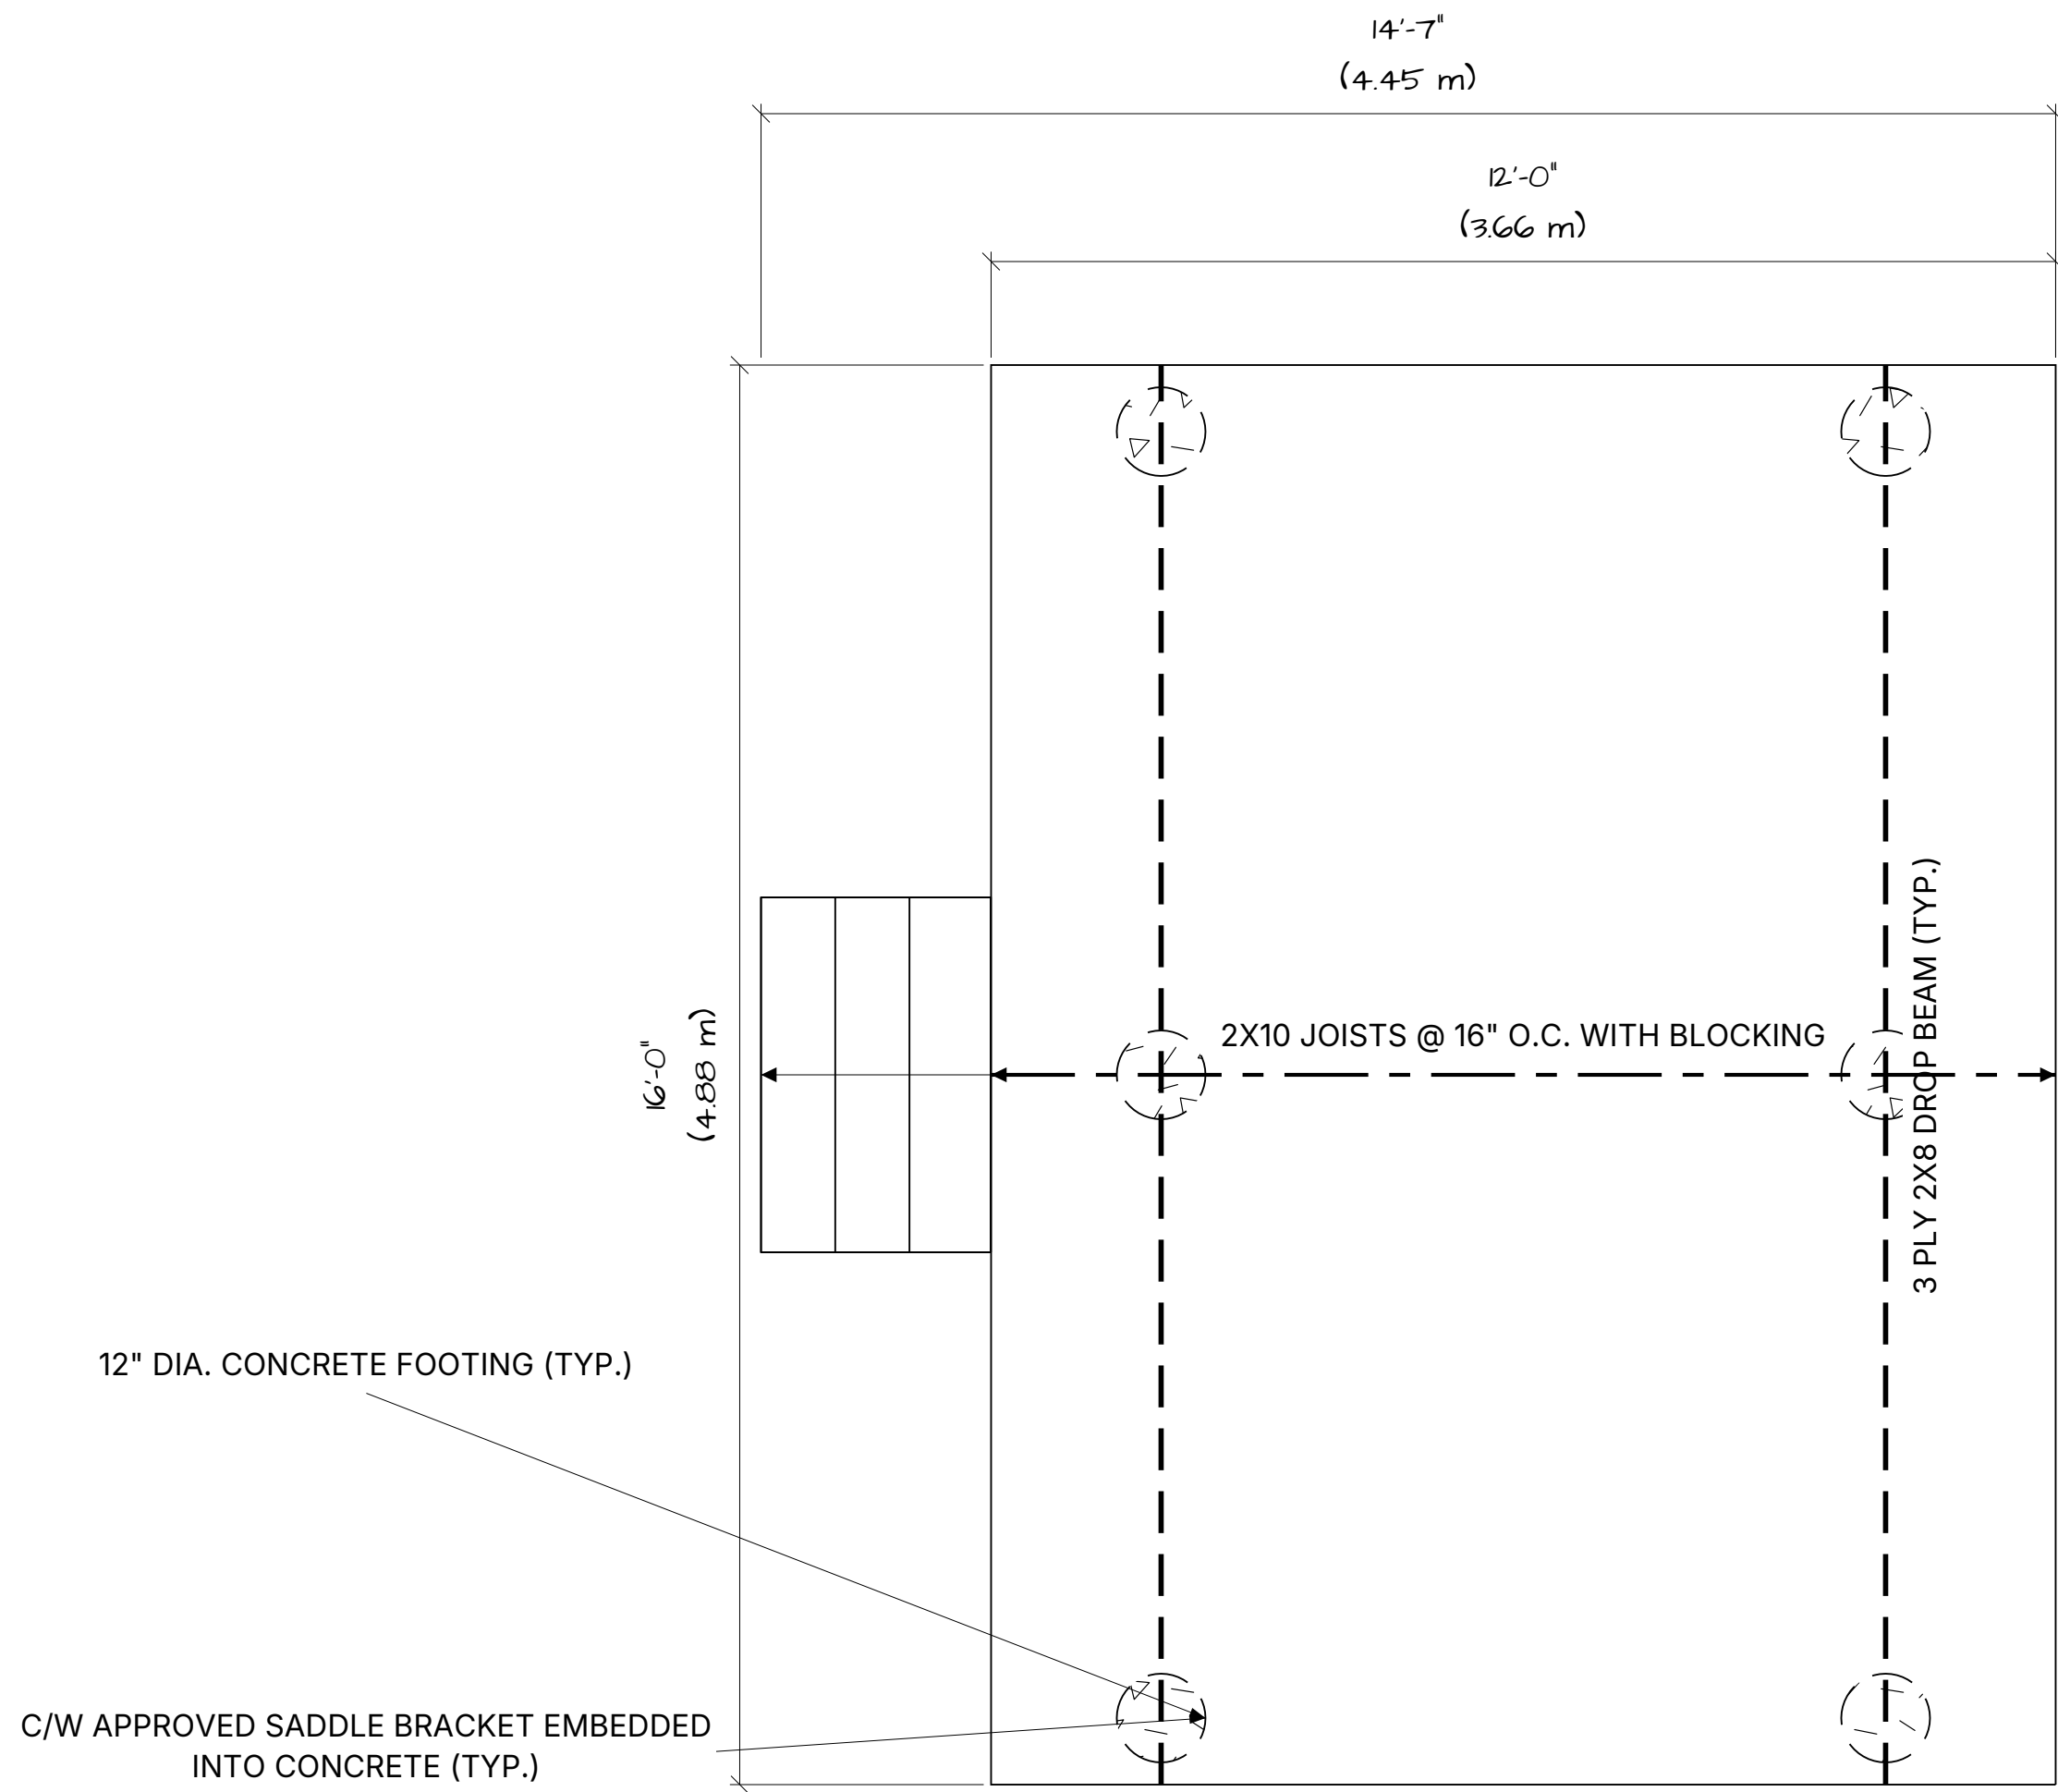

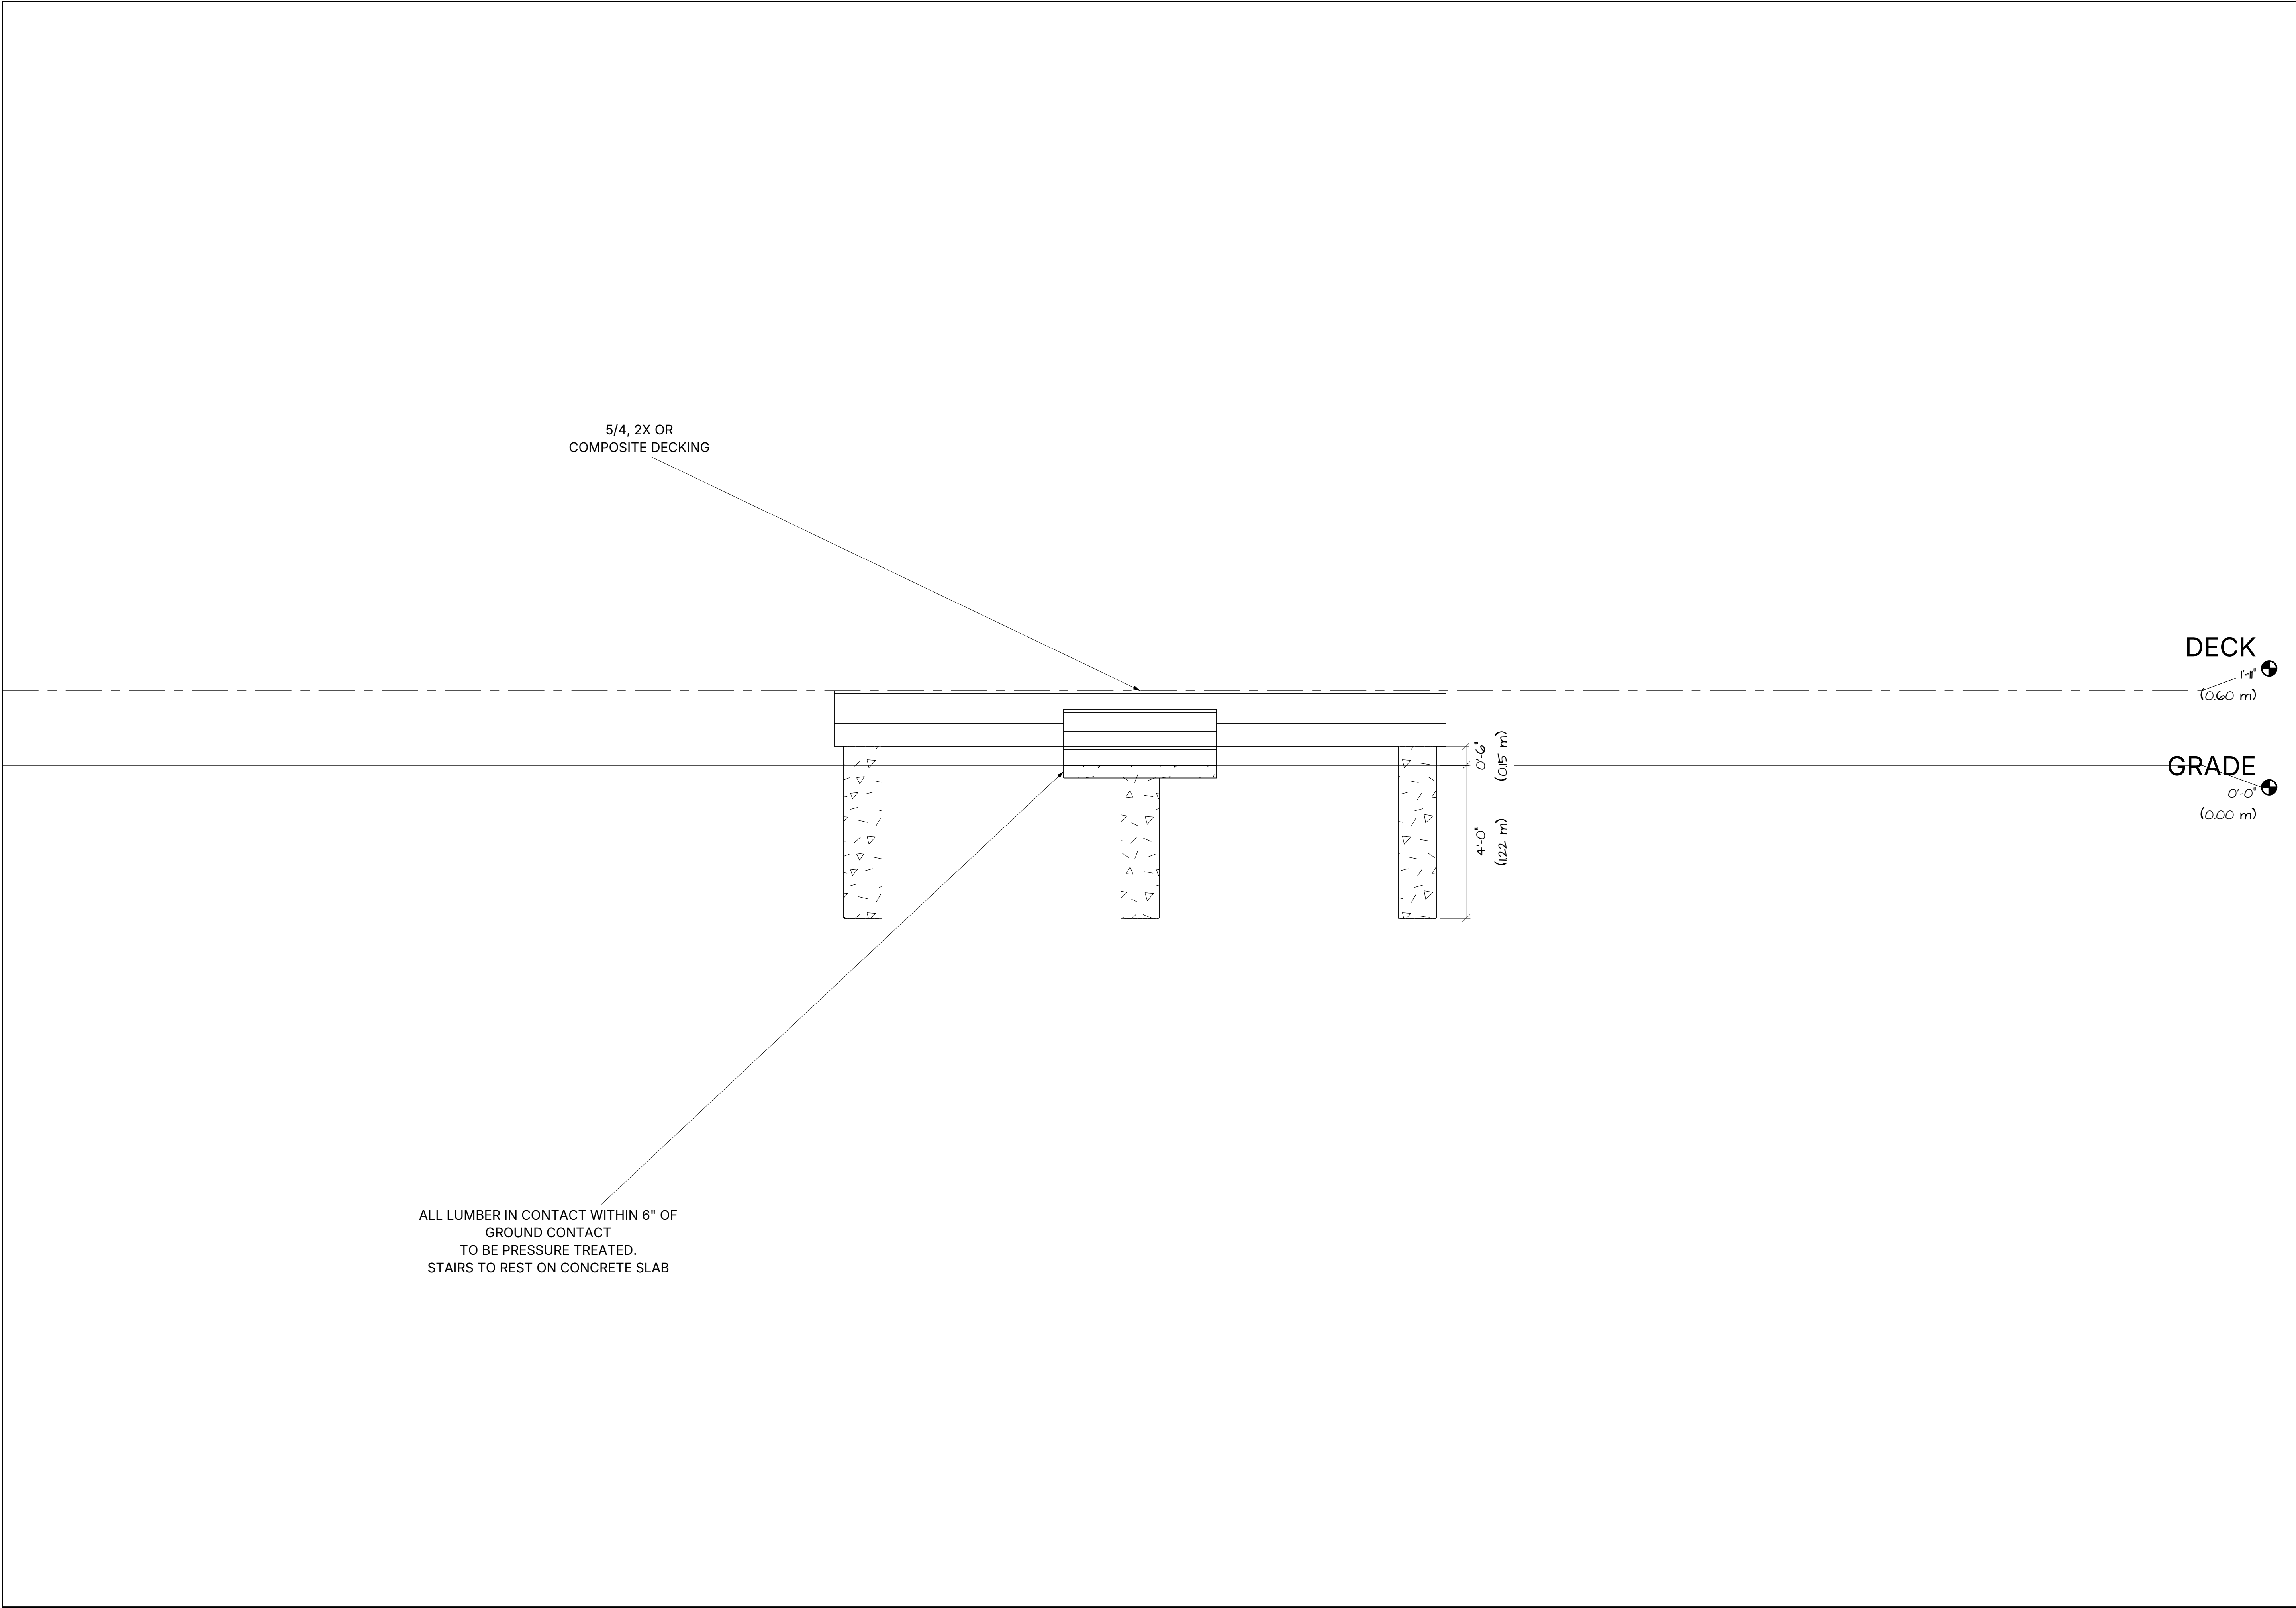

myhomecat.com

REAR ELEVATION

SCALE: 1/2" = 1'-0"

A-201

