


SHEET INDEX

ID	NAME
A-000	COVER
A-001	SITE PLAN
A-101	FLOOR PLAN
A-201	FRONT ELEVATION
A-202	LEFT ELEVATION

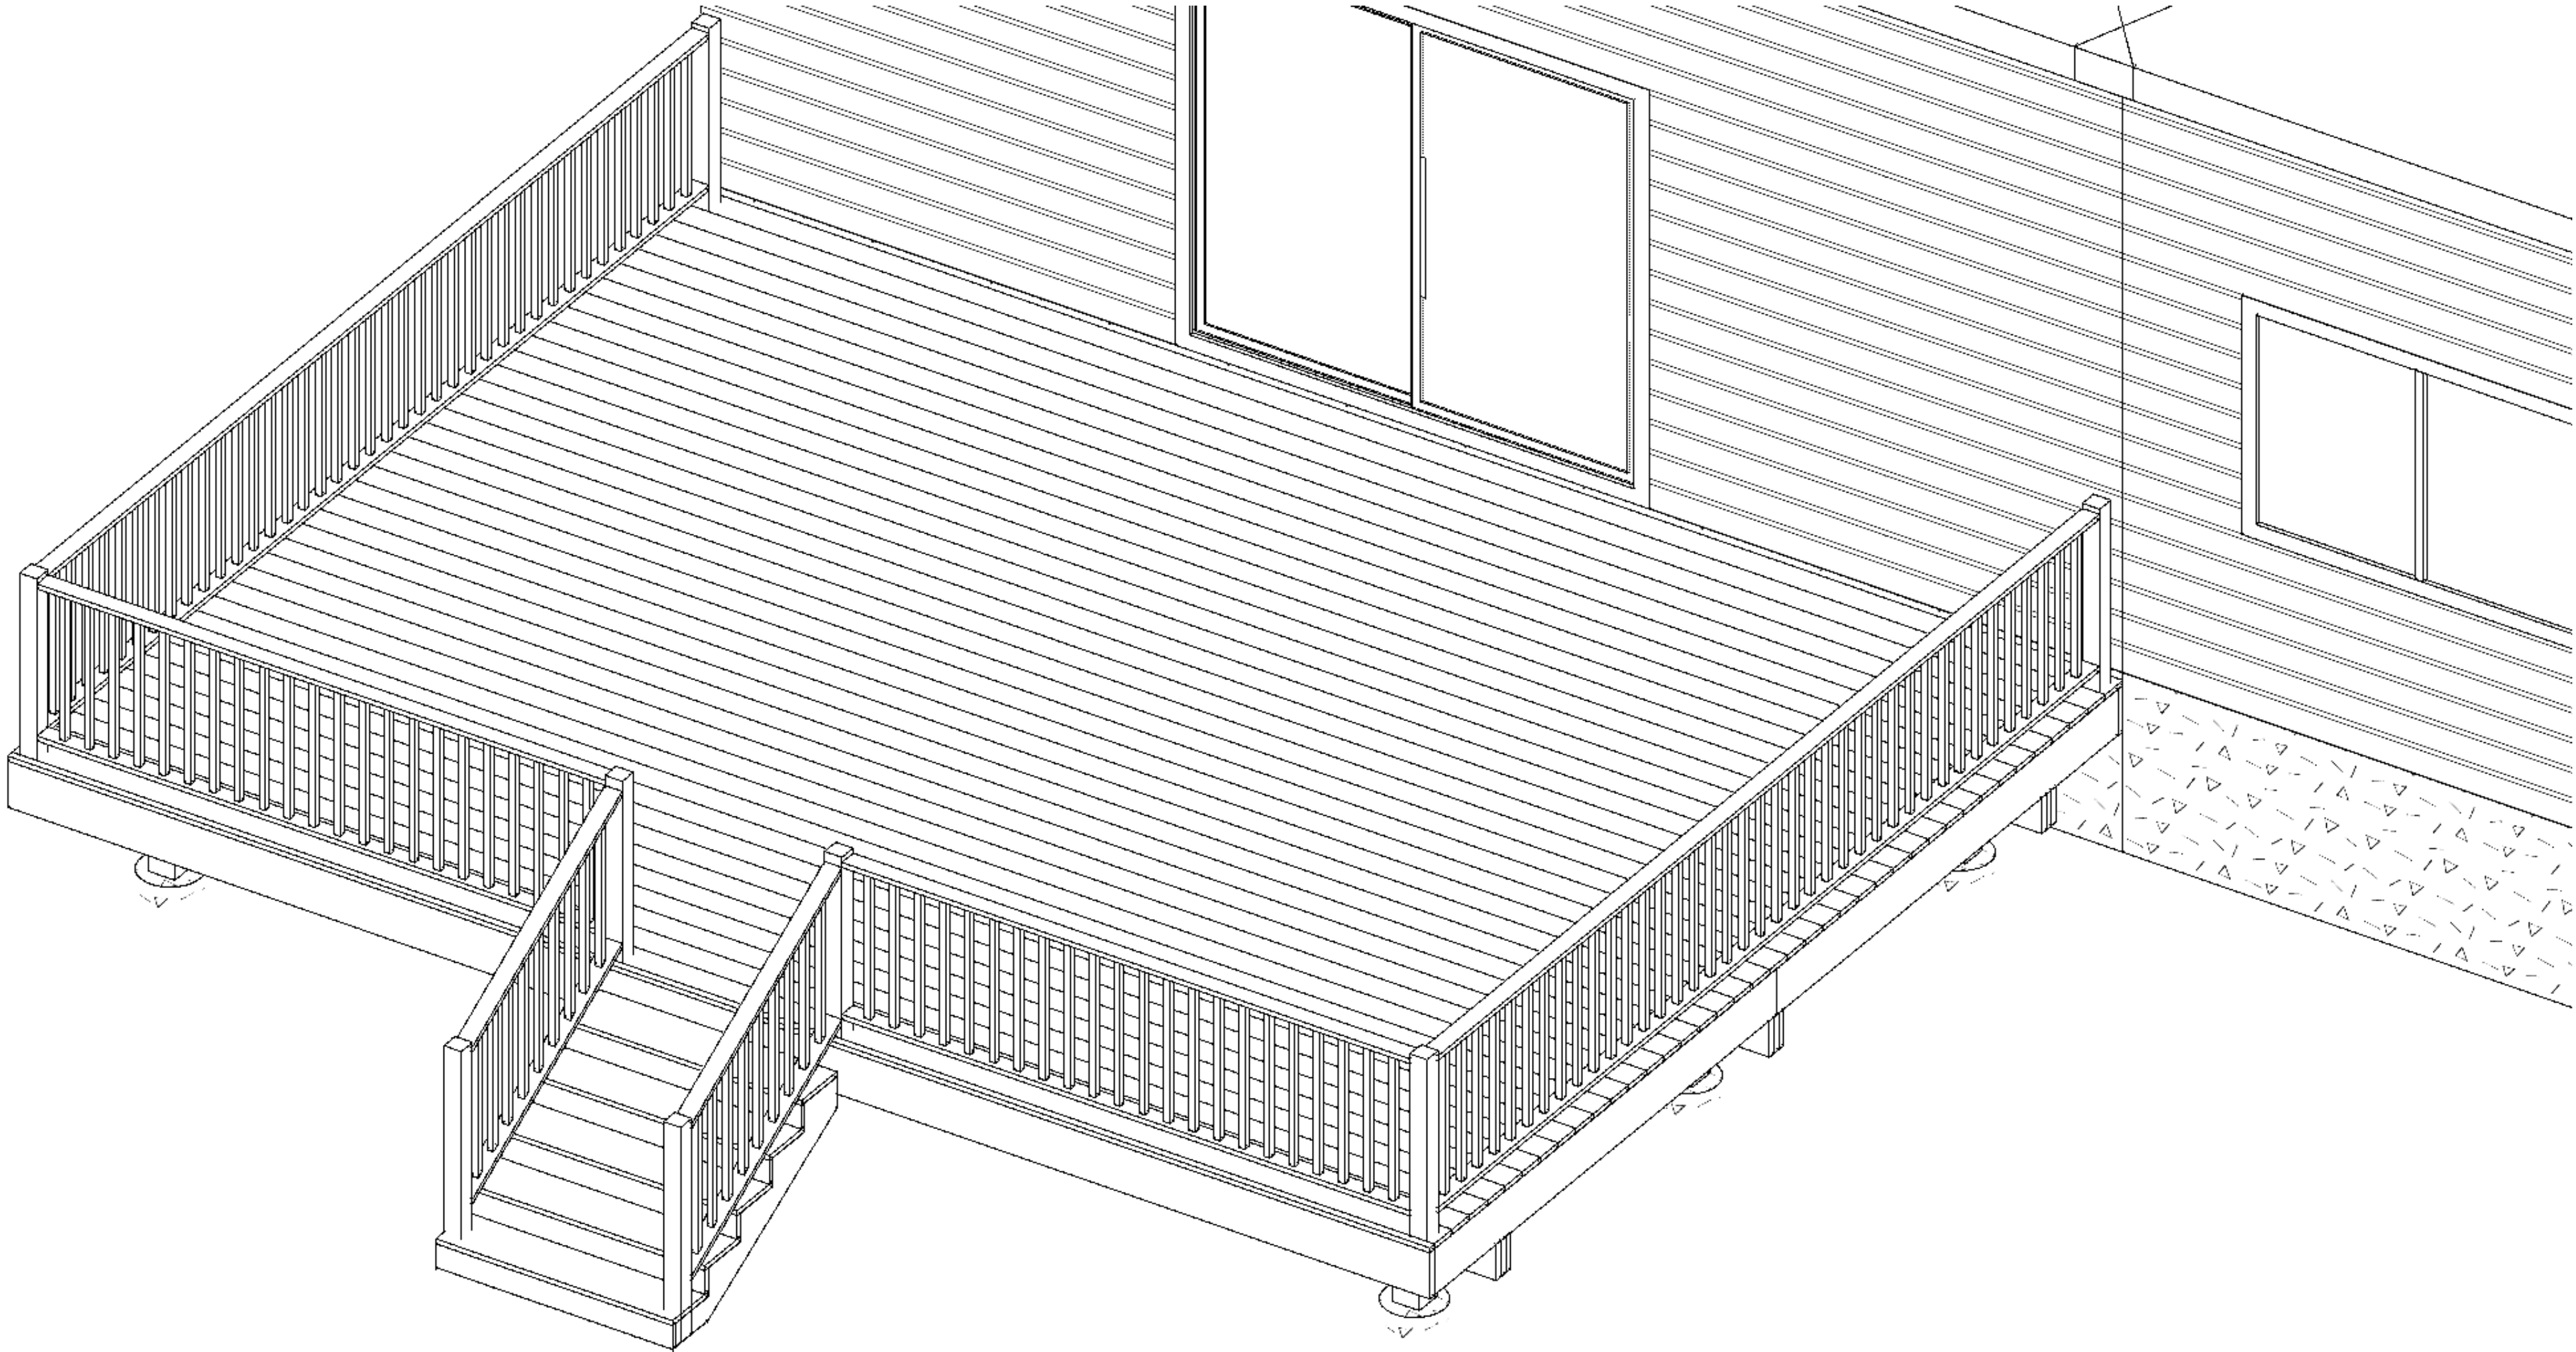



myhomecat.com


COVER

SCALE: NTS

A-000

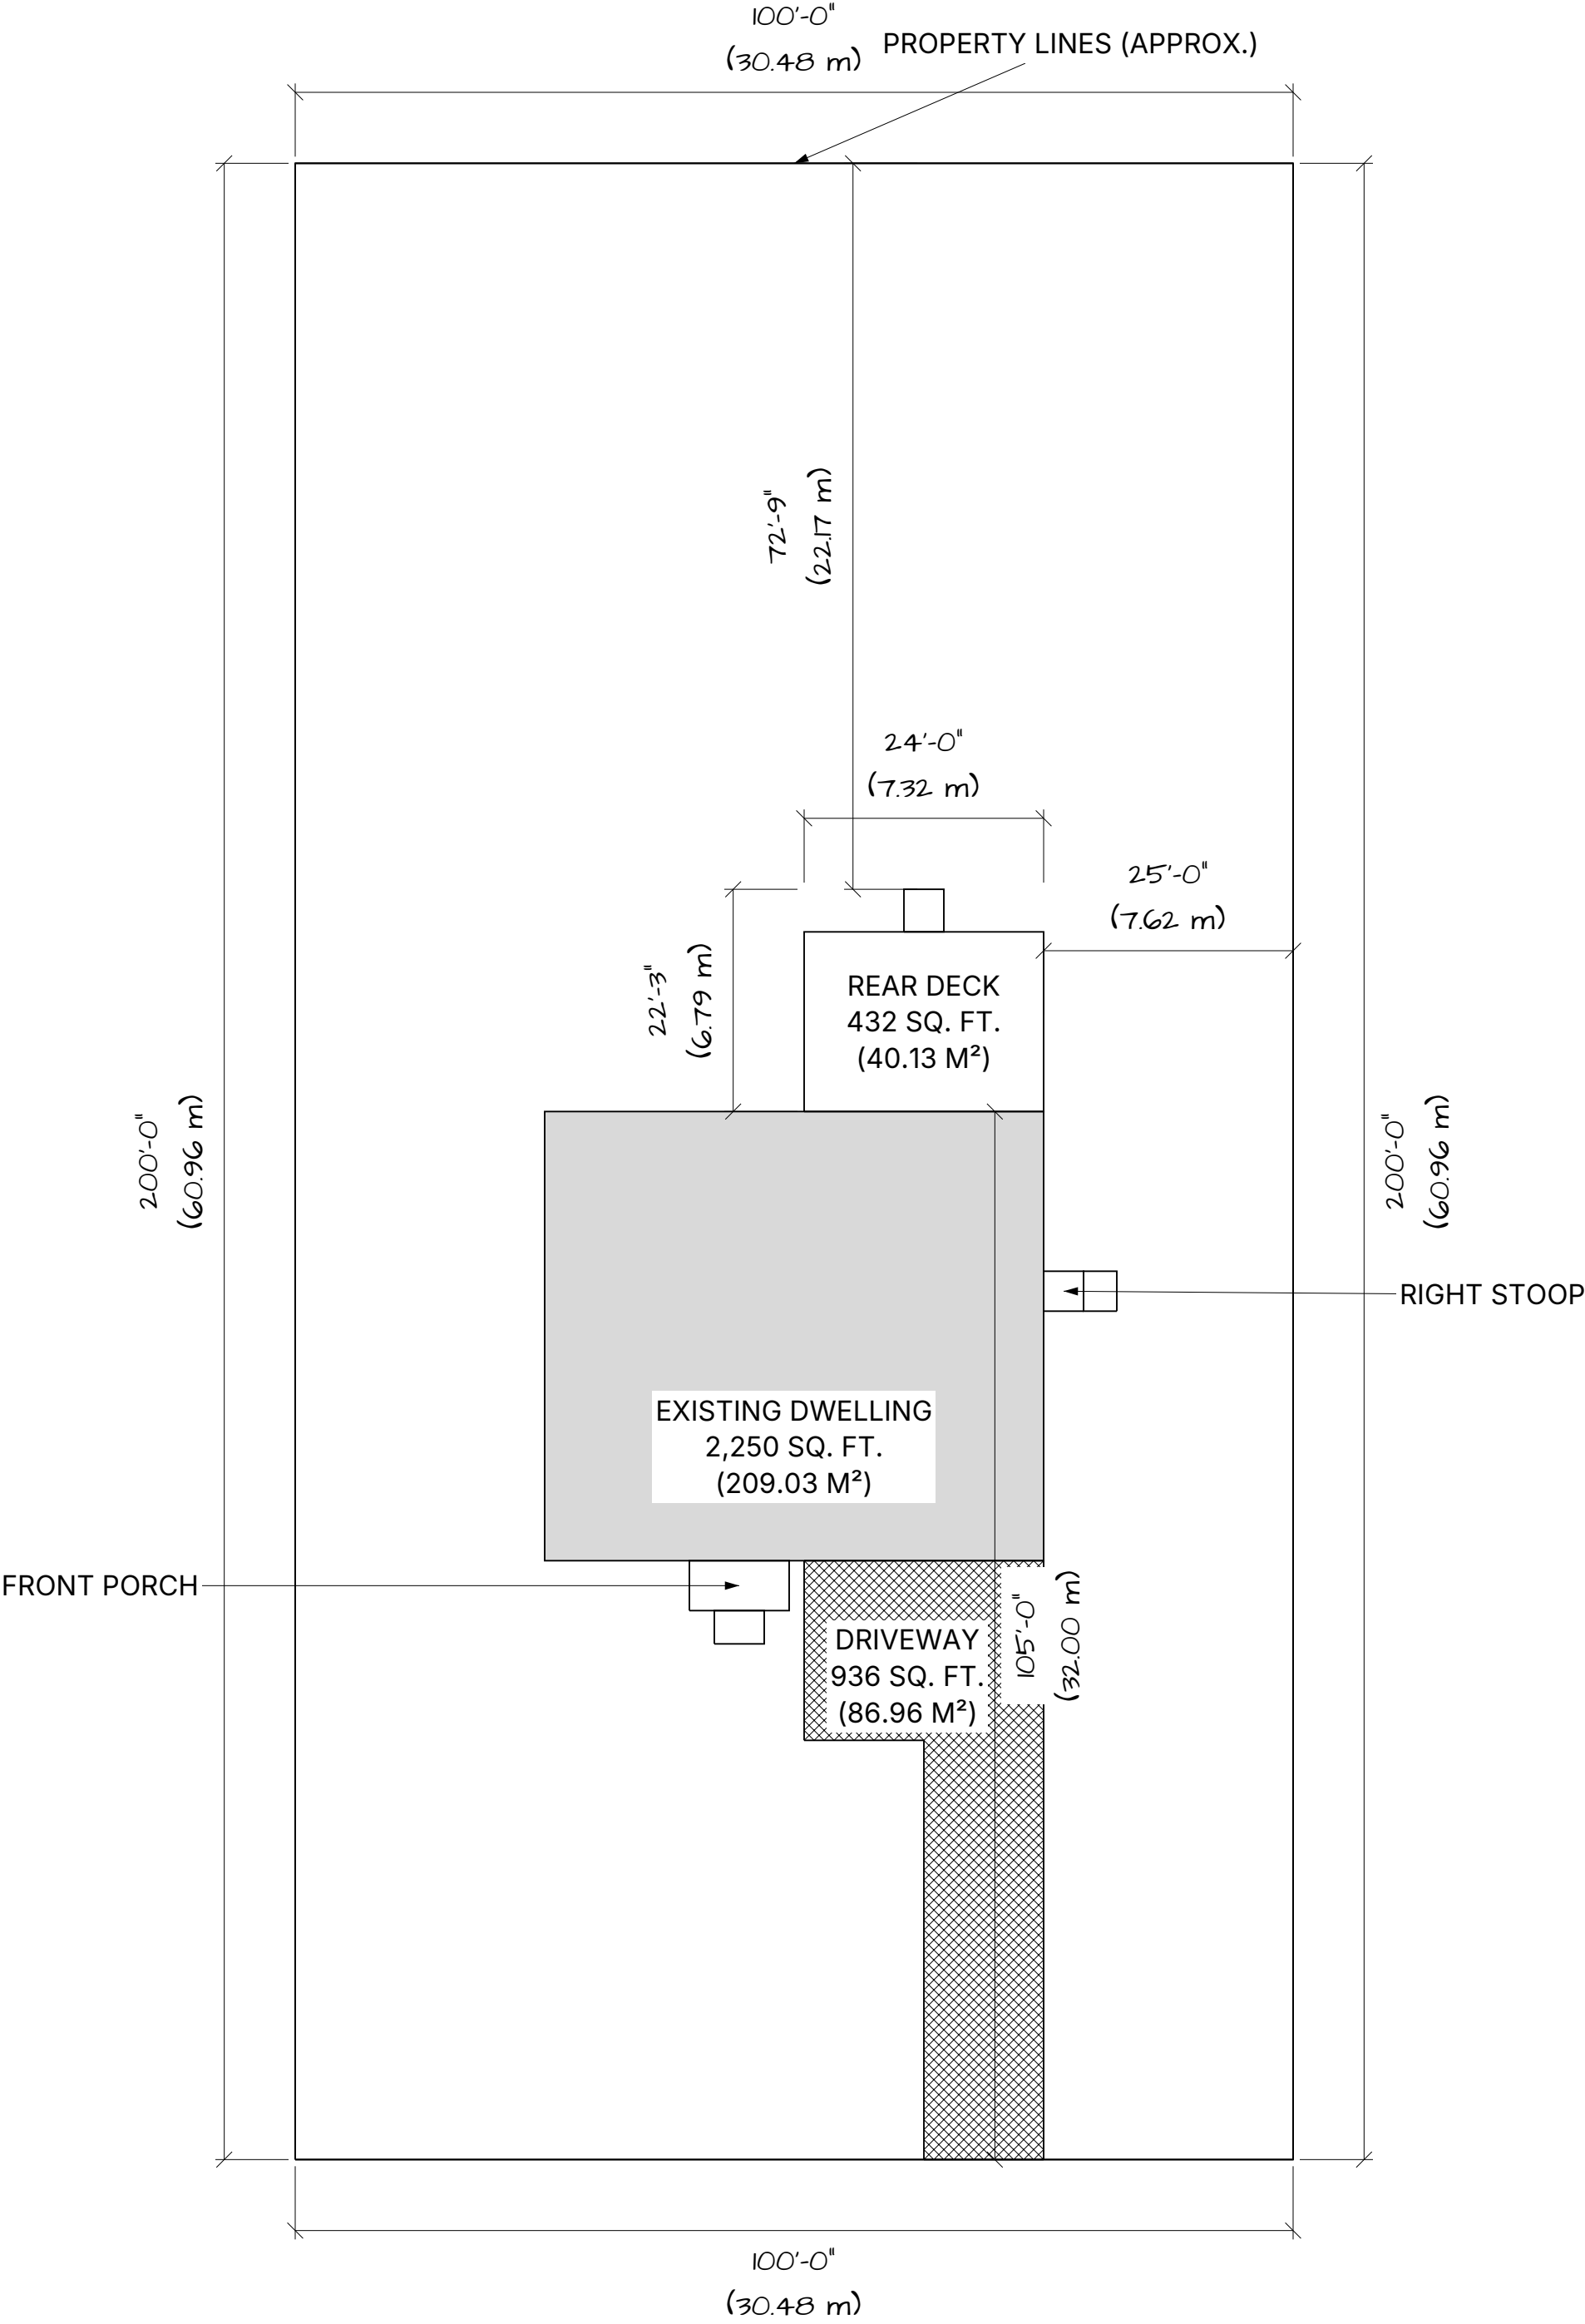

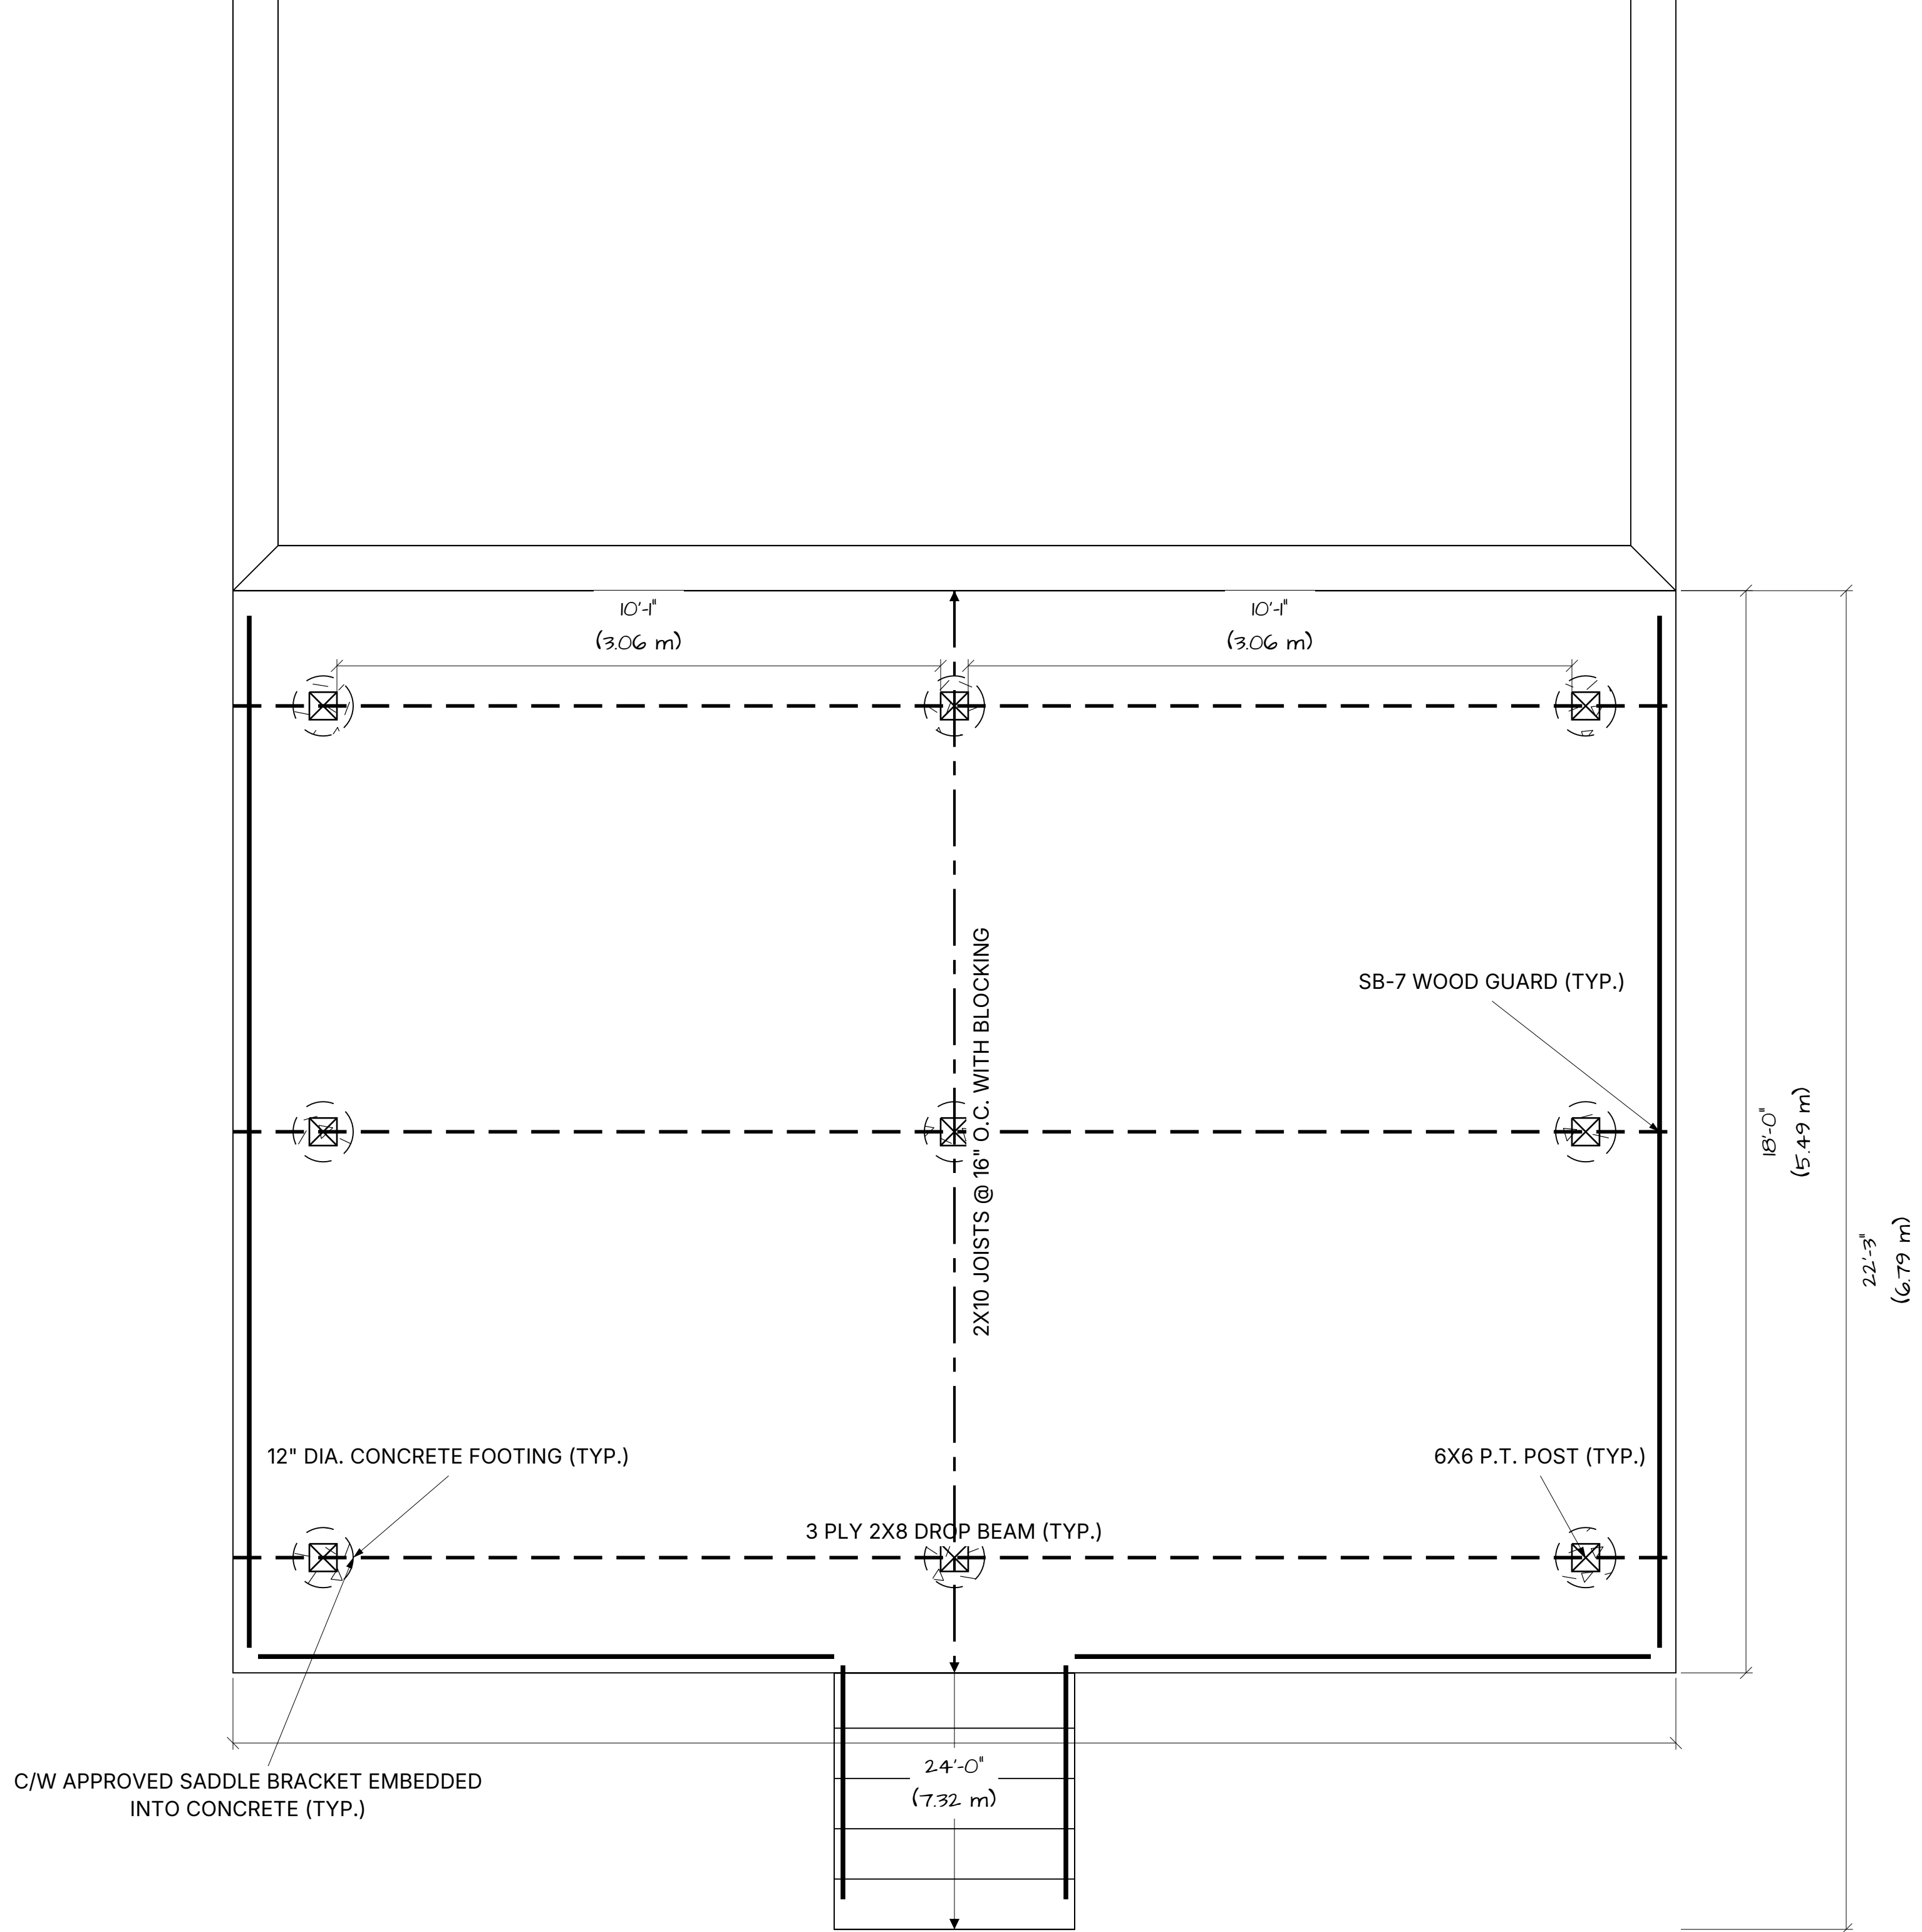

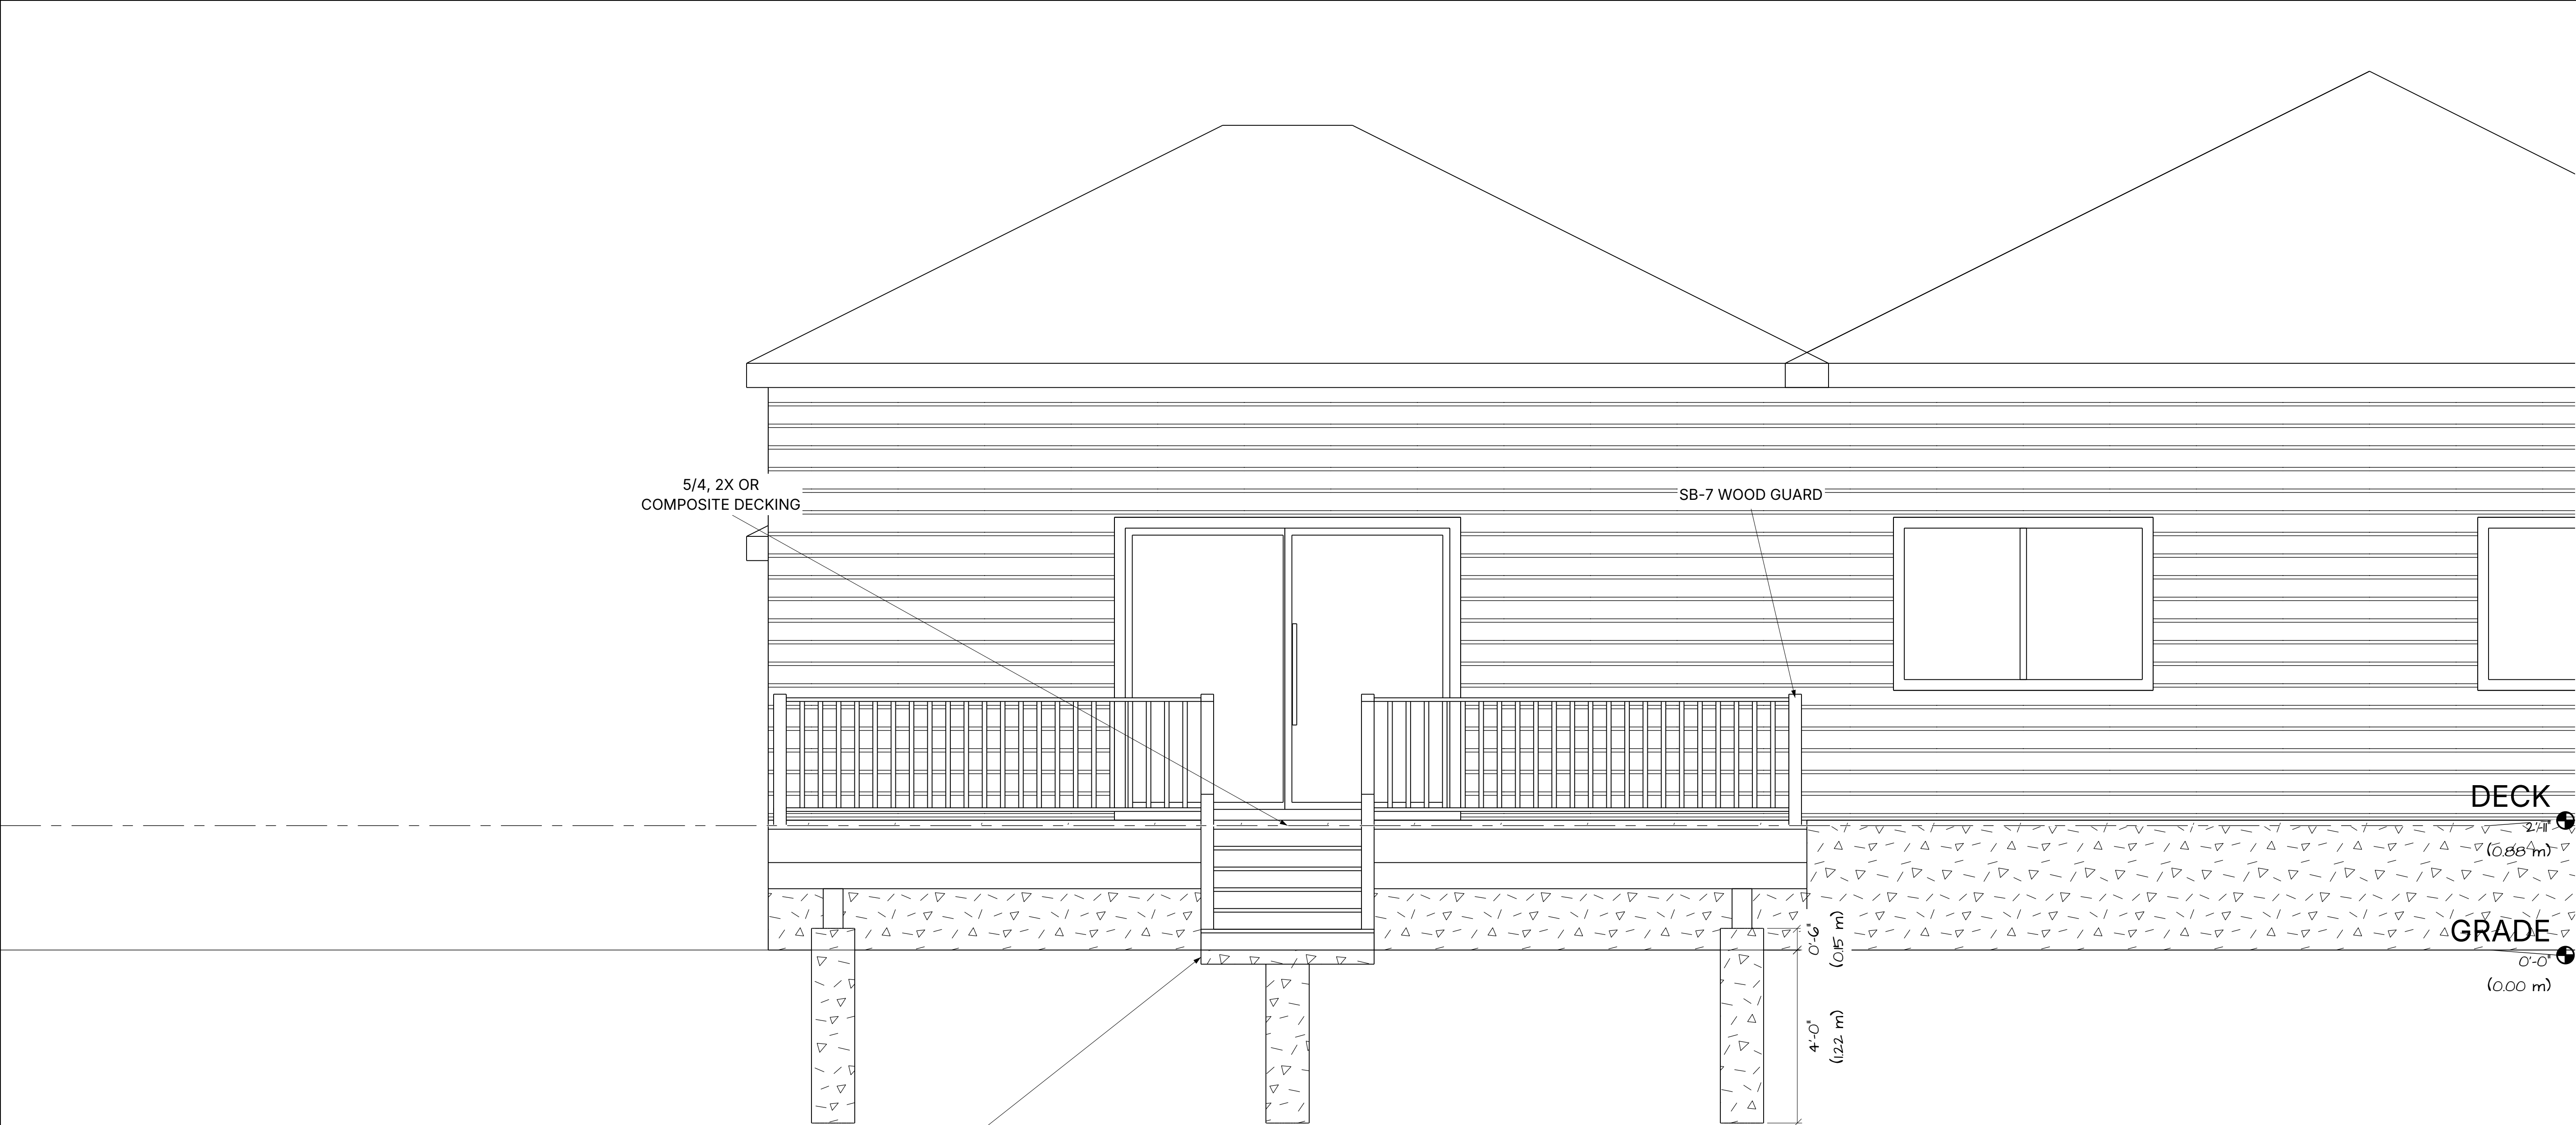


ALL LUMBER IN CONTACT WITHIN 6" OF
GROUND CONTACT
TO BE PRESSURE TREATED.
STAIRS TO REST ON CONCRETE SLAB

myhomecat.com

FRONT ELEVATION

SCALE: 1/2" = 1'-0"

A-201

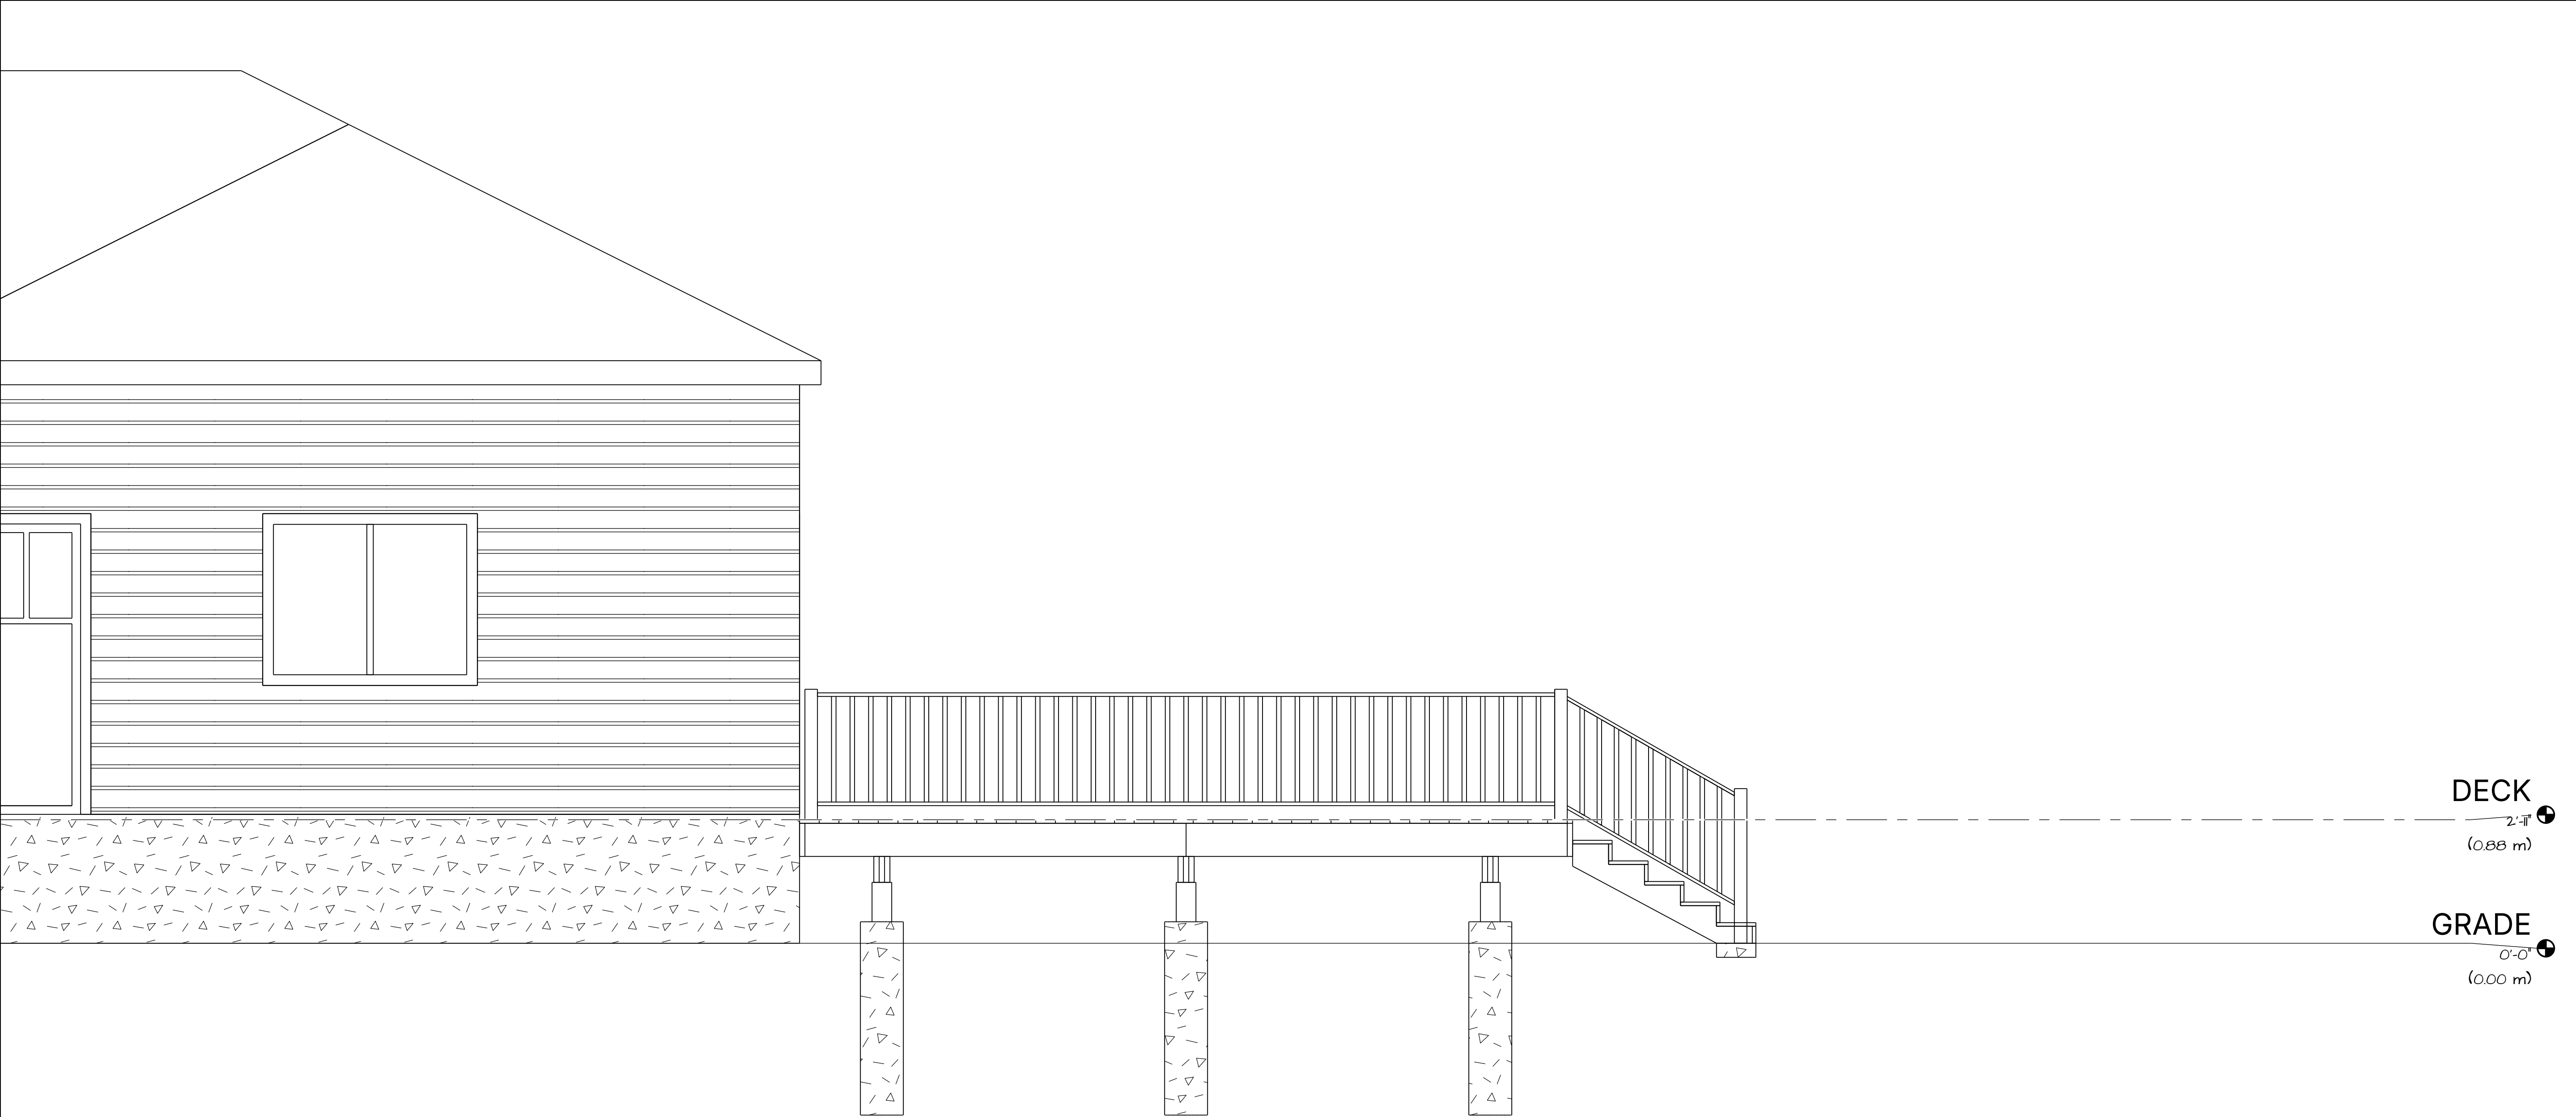

DECK
2'-11"
(0.88 m)

GRADE
0'-0"
(0.00 m)

myhomecat.com

LEFT ELEVATION

SCALE: 1/2" = 1'-0"

A-202