


SHEET INDEX

| ID    | NAME           |
|-------|----------------|
| A-000 | COVER          |
| A-001 | SITE PLAN      |
| A-101 | FLOOR PLAN     |
| A-201 | REAR ELEVATION |
| A-202 | LEFT ELEVATION |


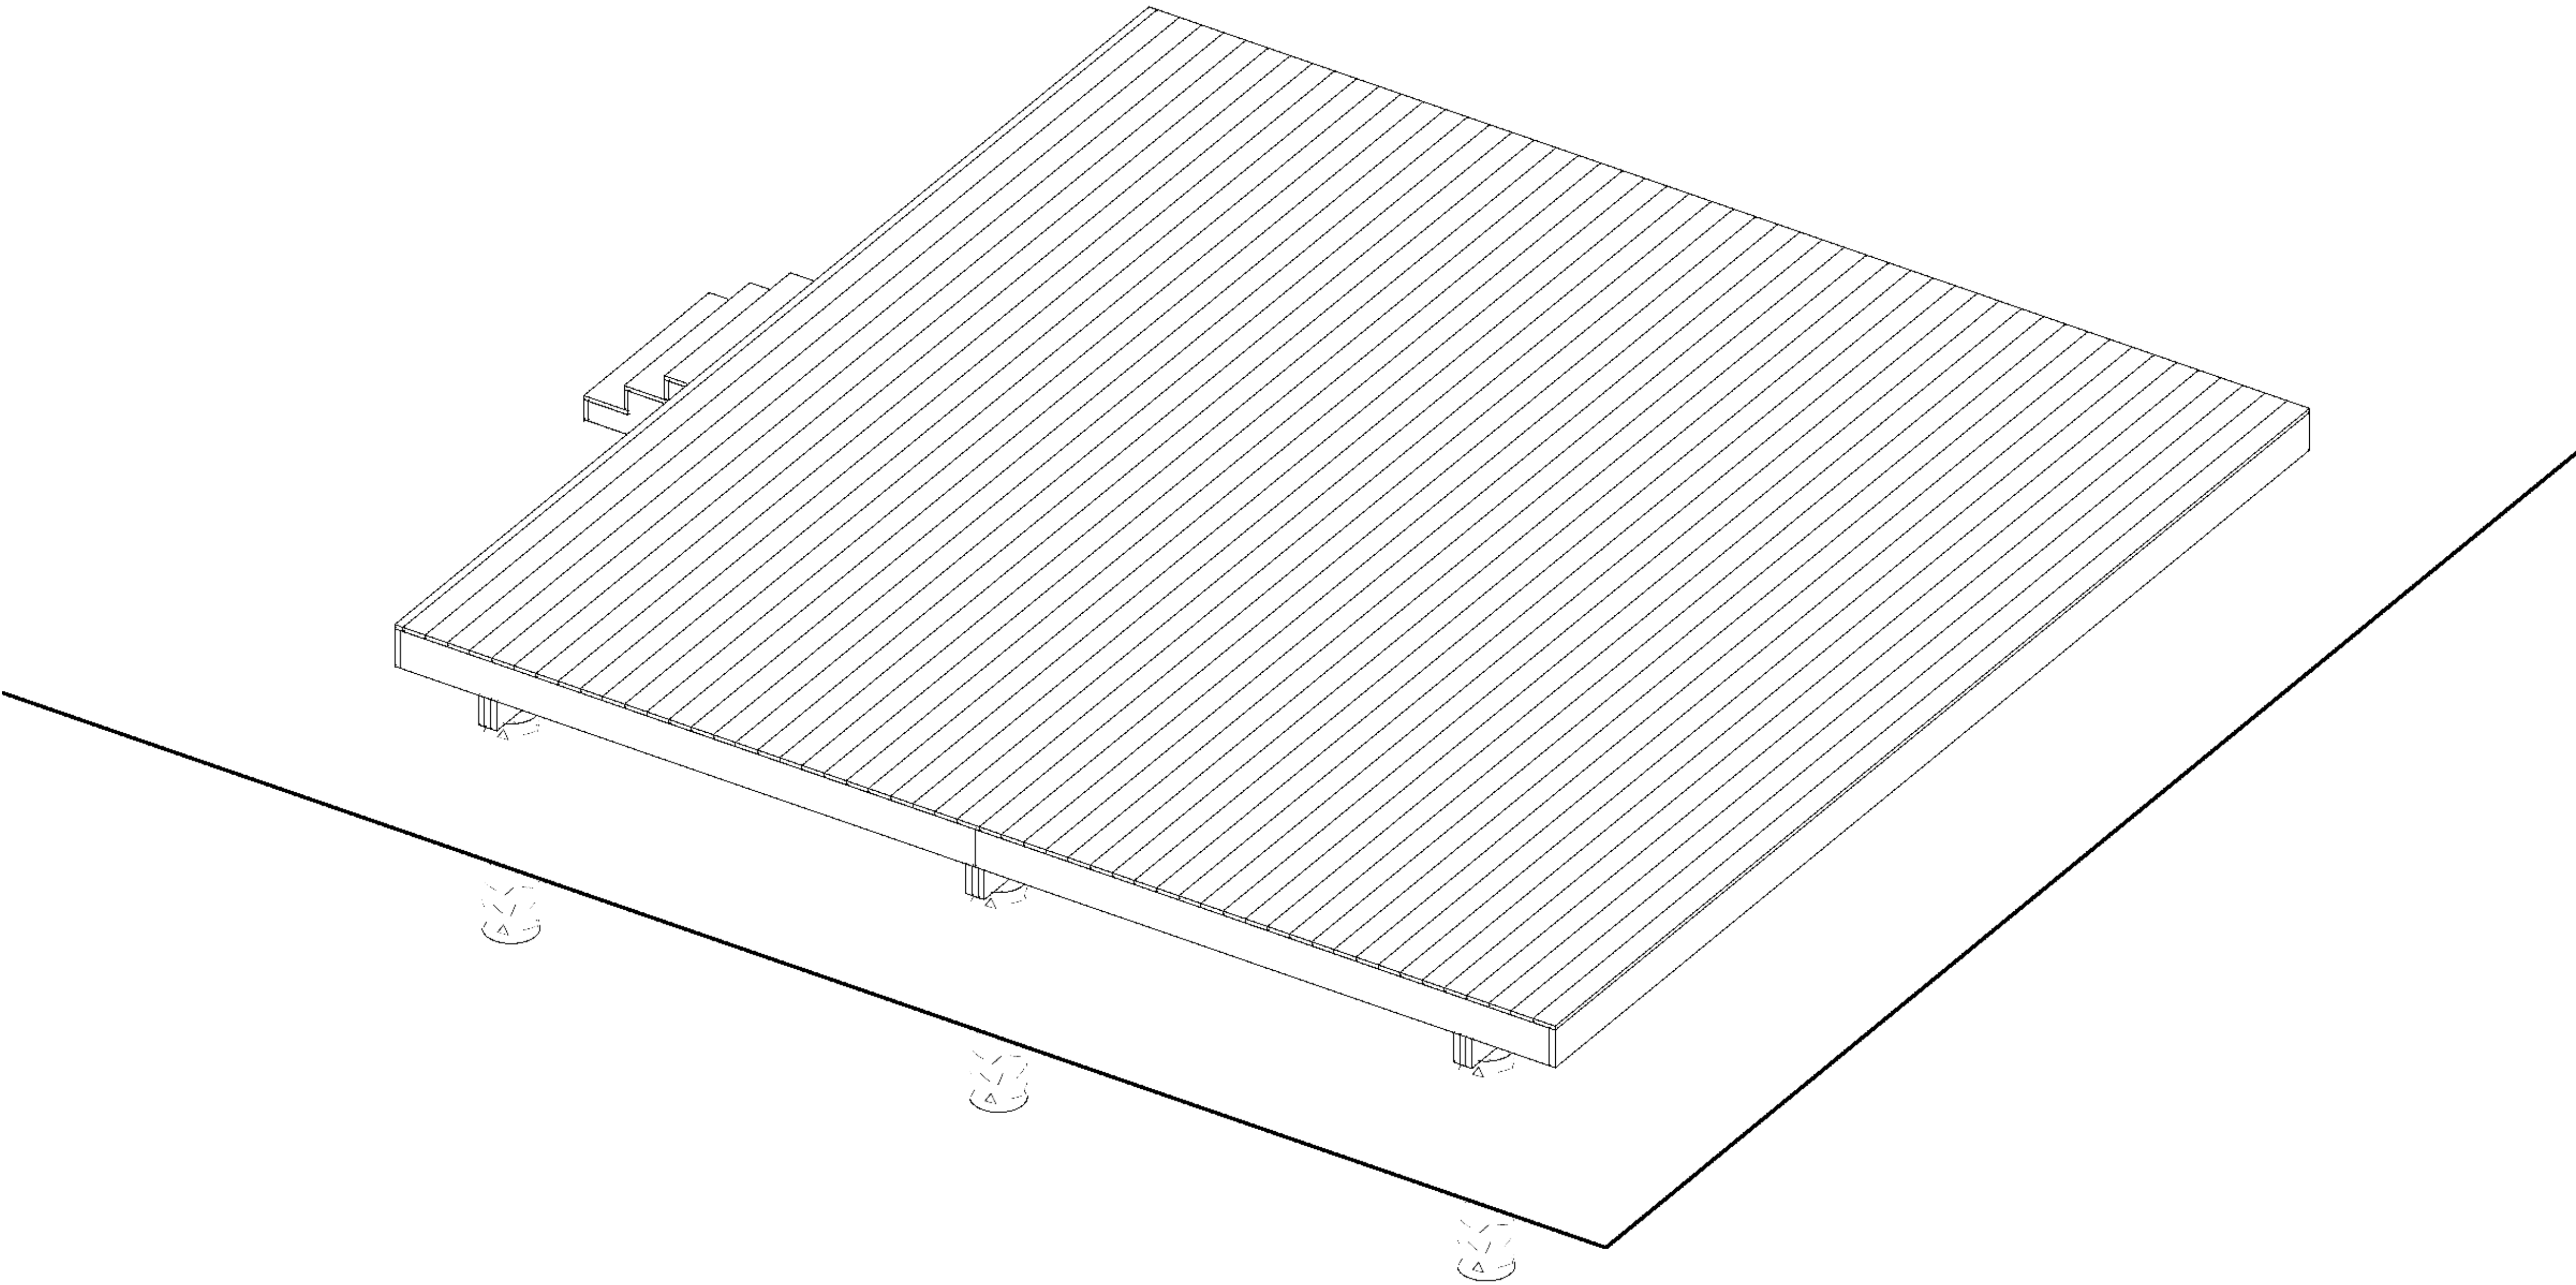



myhomecat.com

COVER

SCALE: NTS

A-000

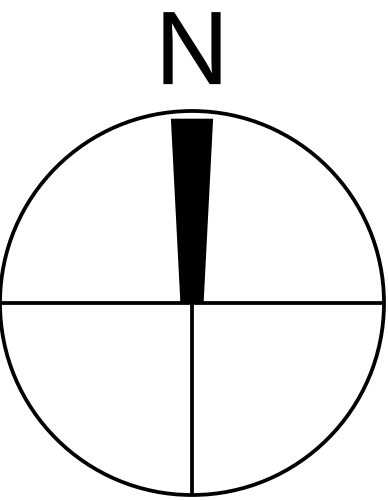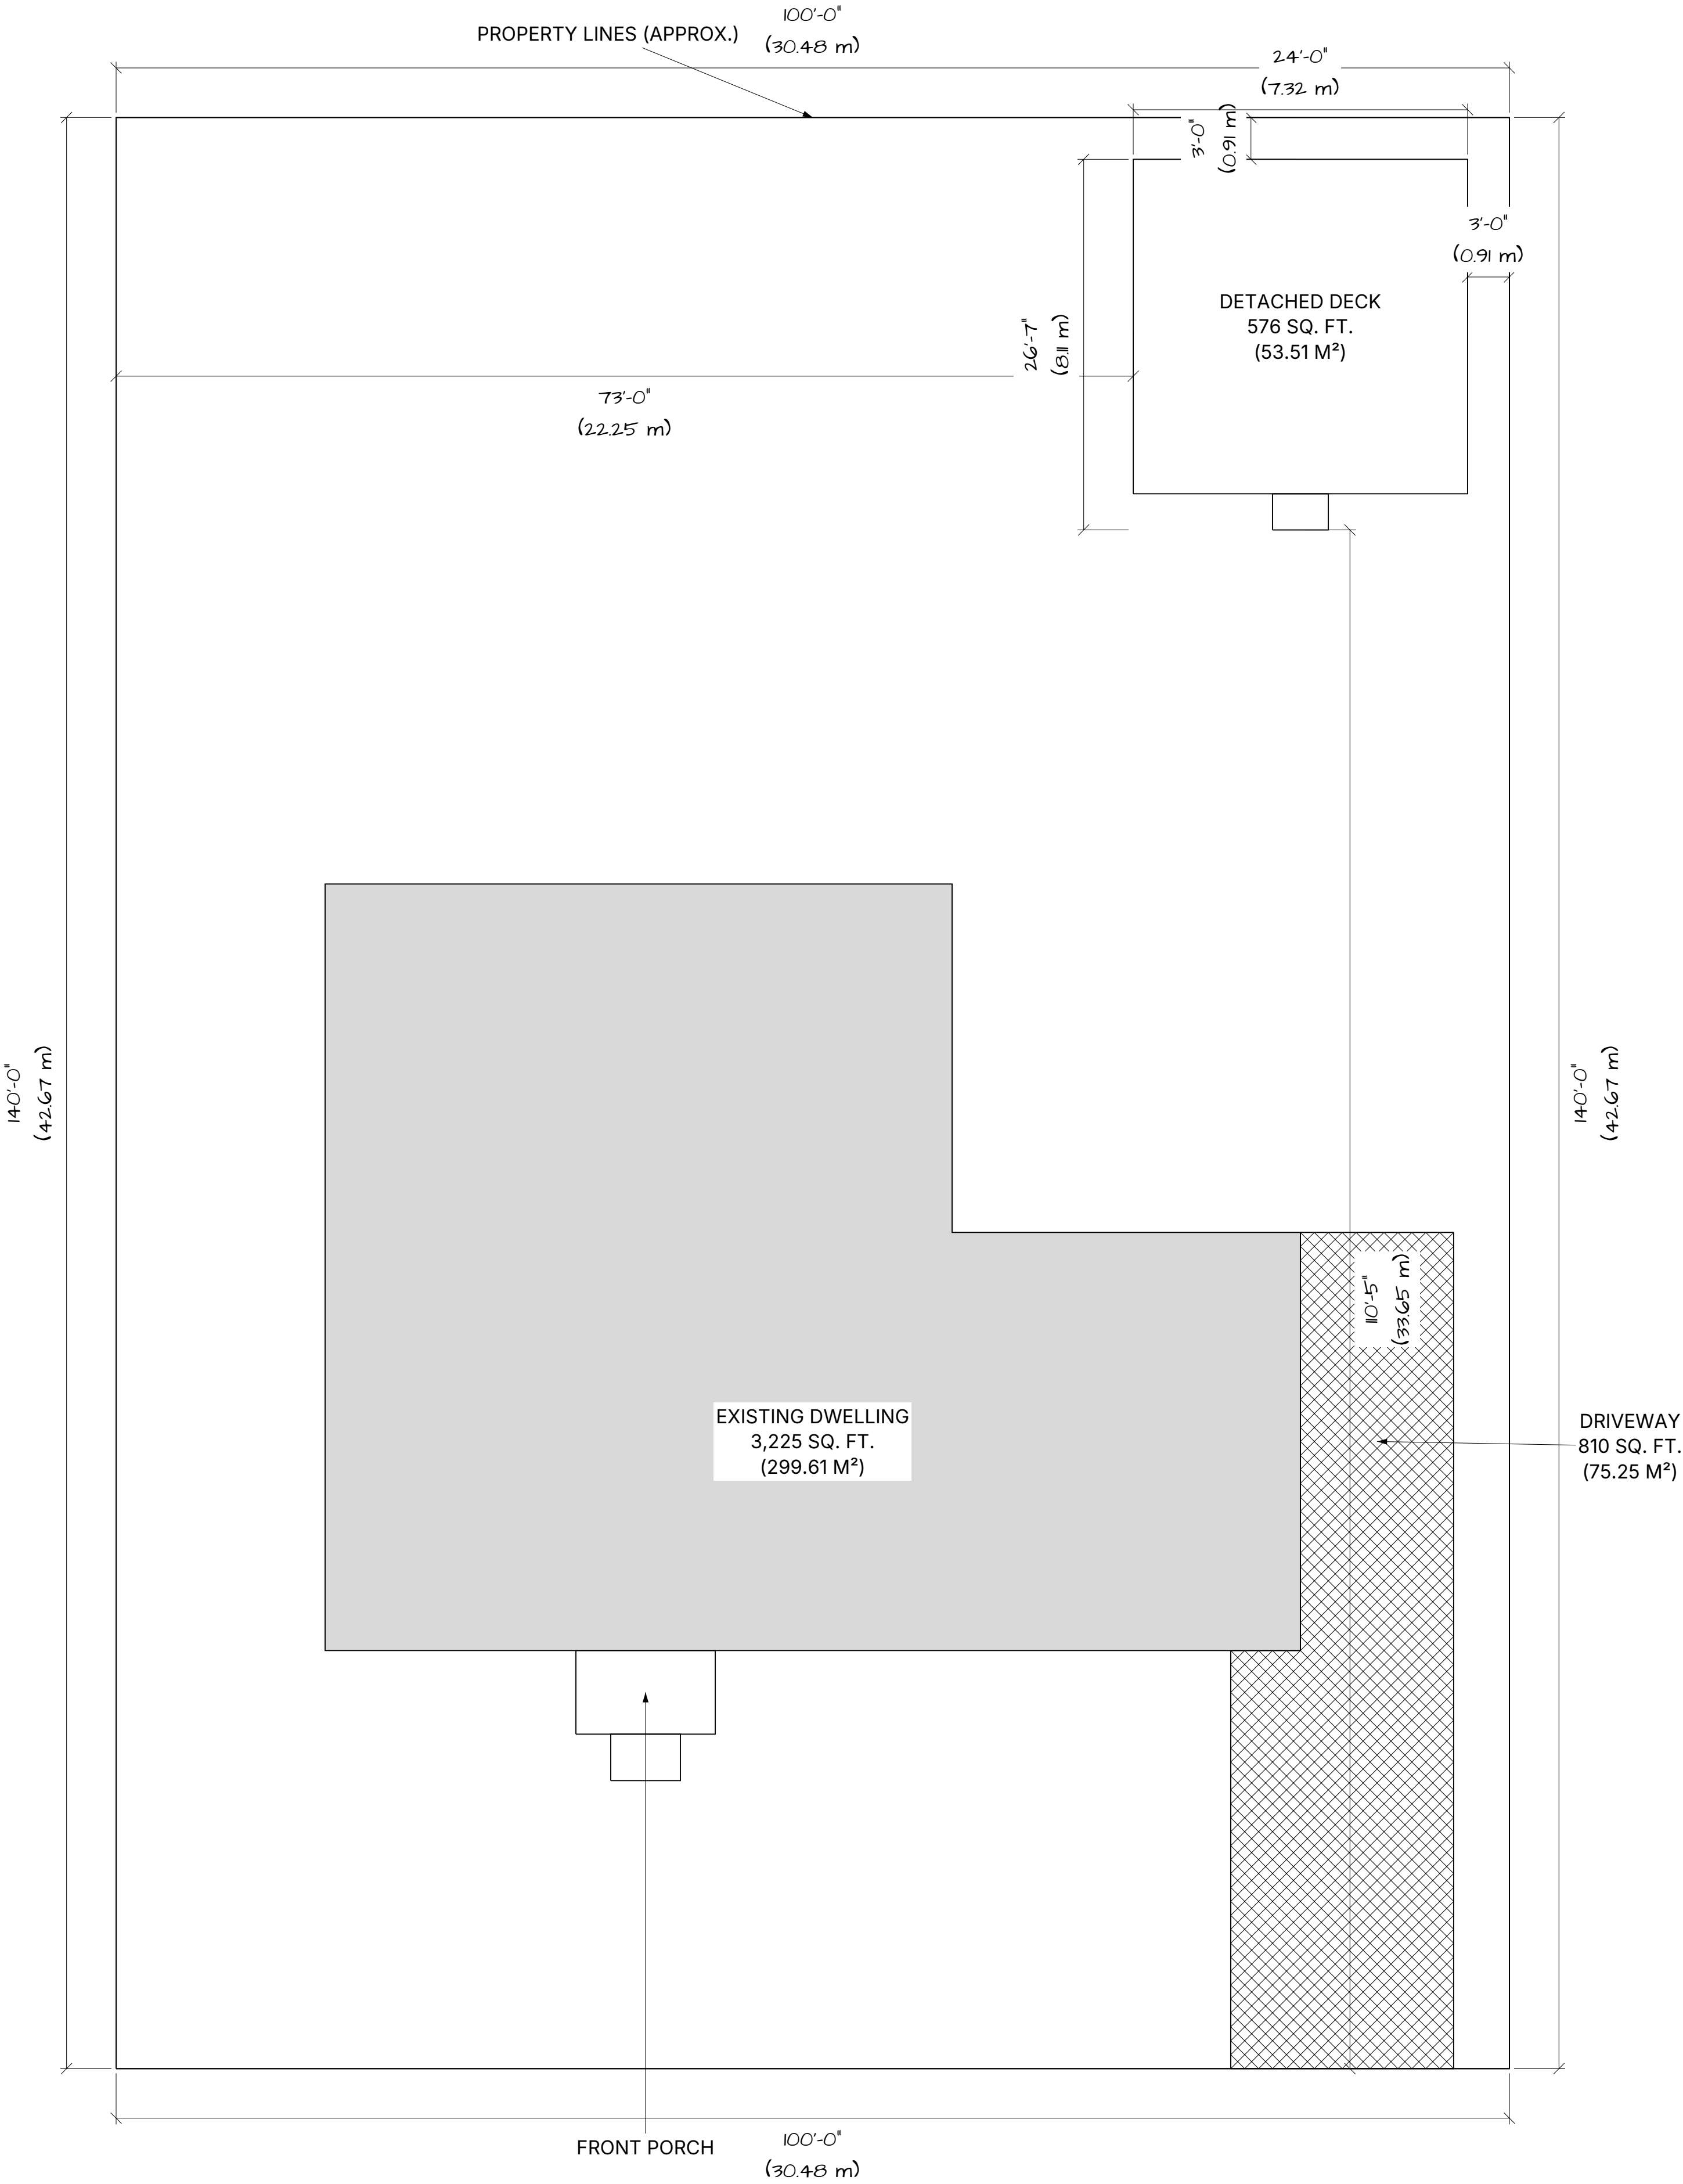

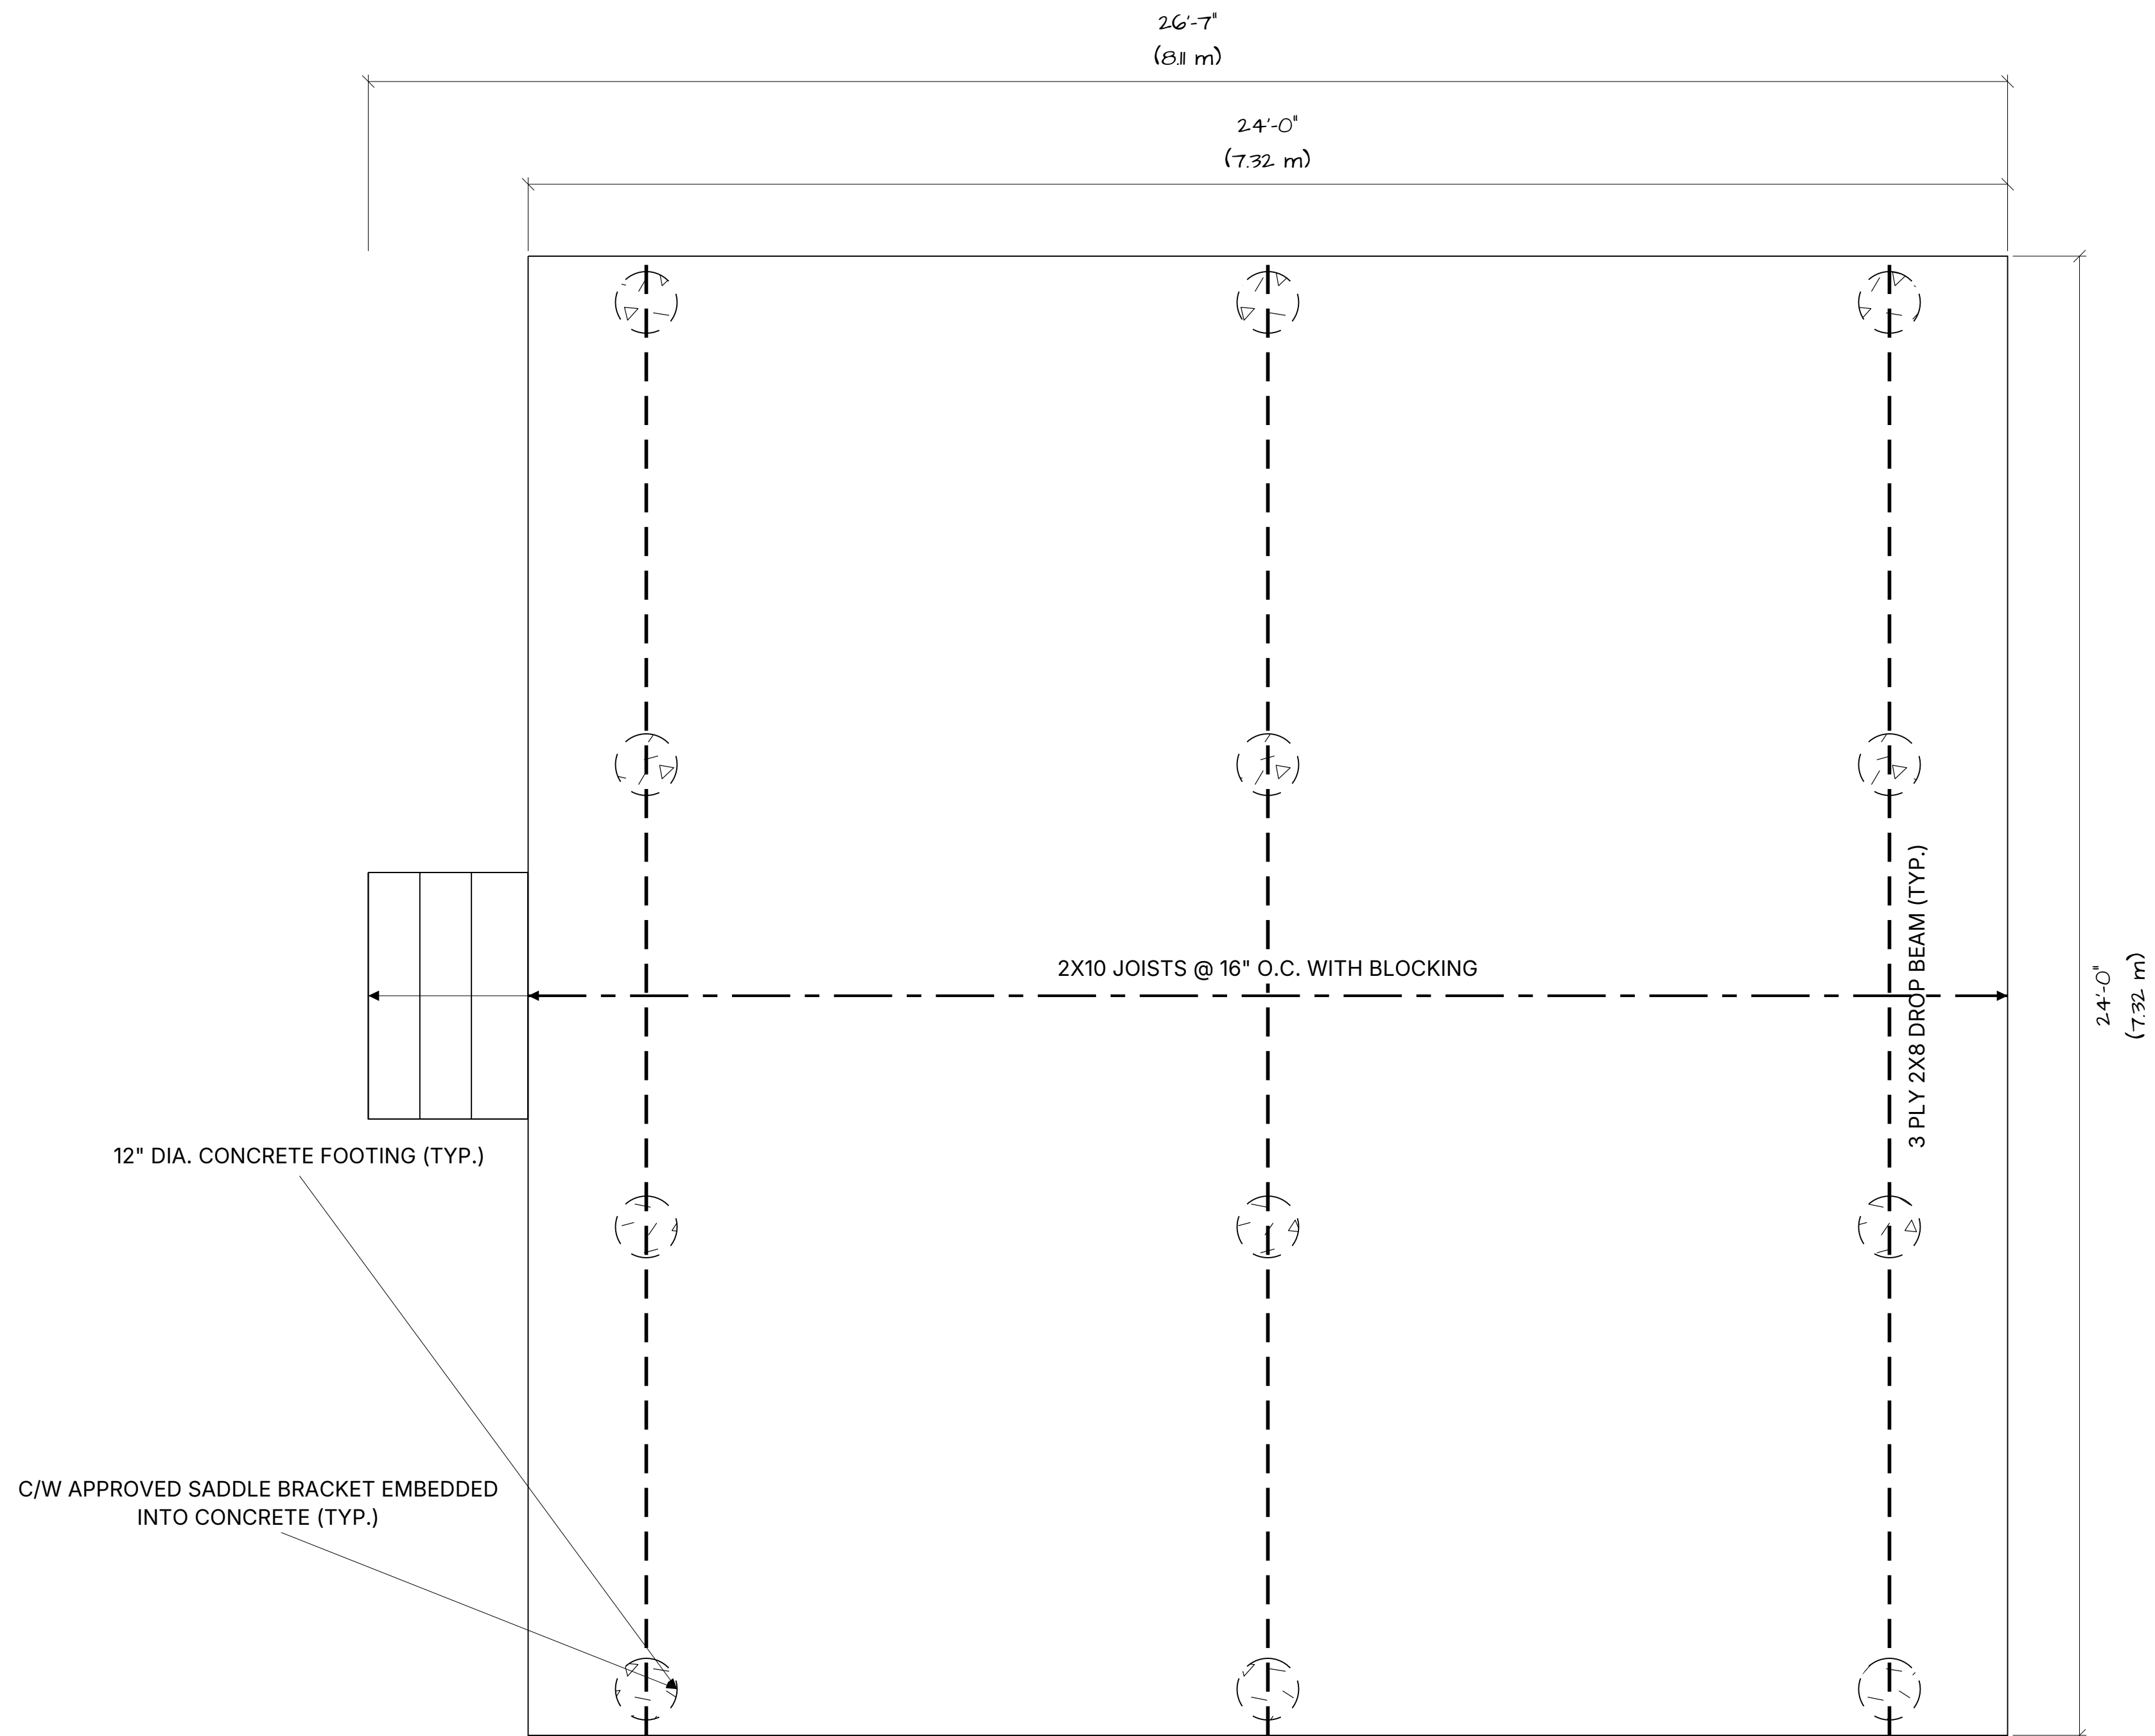

myhomecat.com

FLOOR PLAN

SCALE: 1/2" = 1'-0"

A-101

