
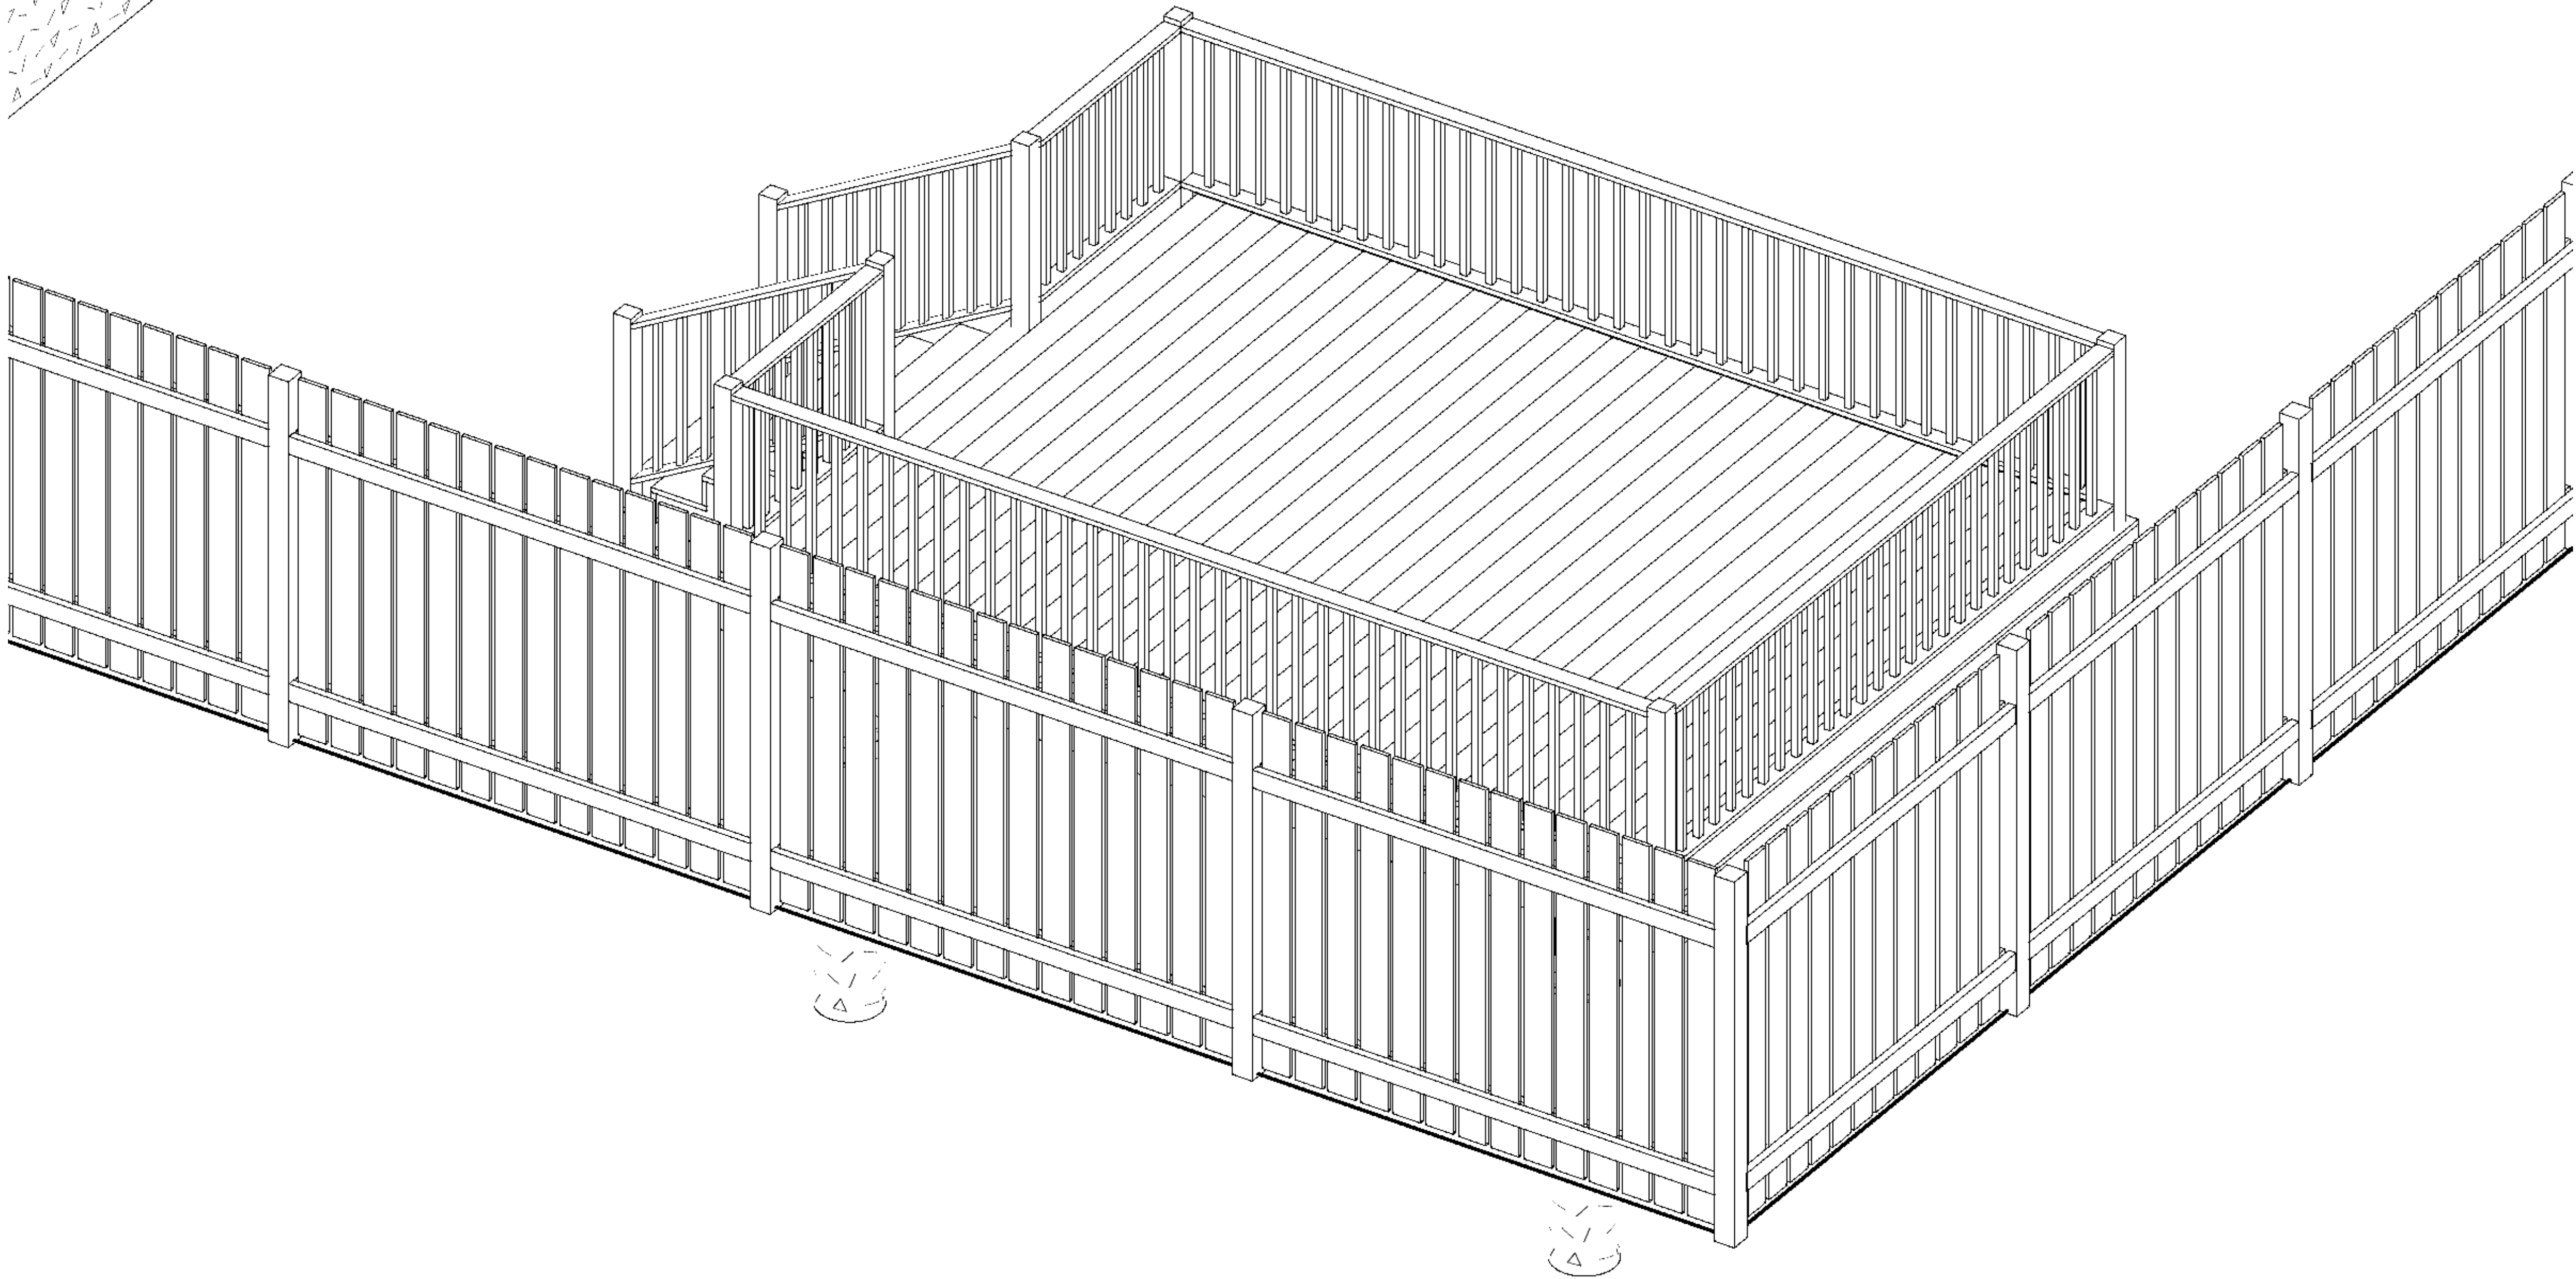


SHEET INDEX

ID	NAME
A-000	COVER
A-001	SITE PLAN
A-101	FLOOR PLAN
A-201	REAR ELEVATION
A-202	LEFT ELEVATION

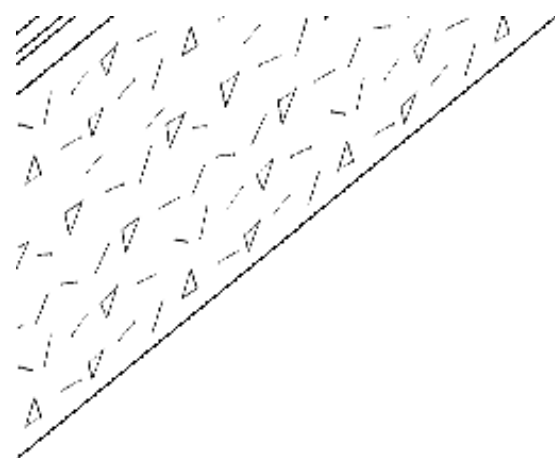

myhomecat.com

COVER

SCALE: NTS

A-000



LEFT FENCE

EXISTING DWELLING
1,336 SQ. FT.
(124.12 M²)

DRIVEWAY
200 SQ. FT
(18.58 M²)


FRONT STOOP
(10.97 m)


DETACHED DECK
192 SQ. FT.
(17.84 M²)

SITE PLAN

SCALE: 1/8" = 1'-0"

A-001

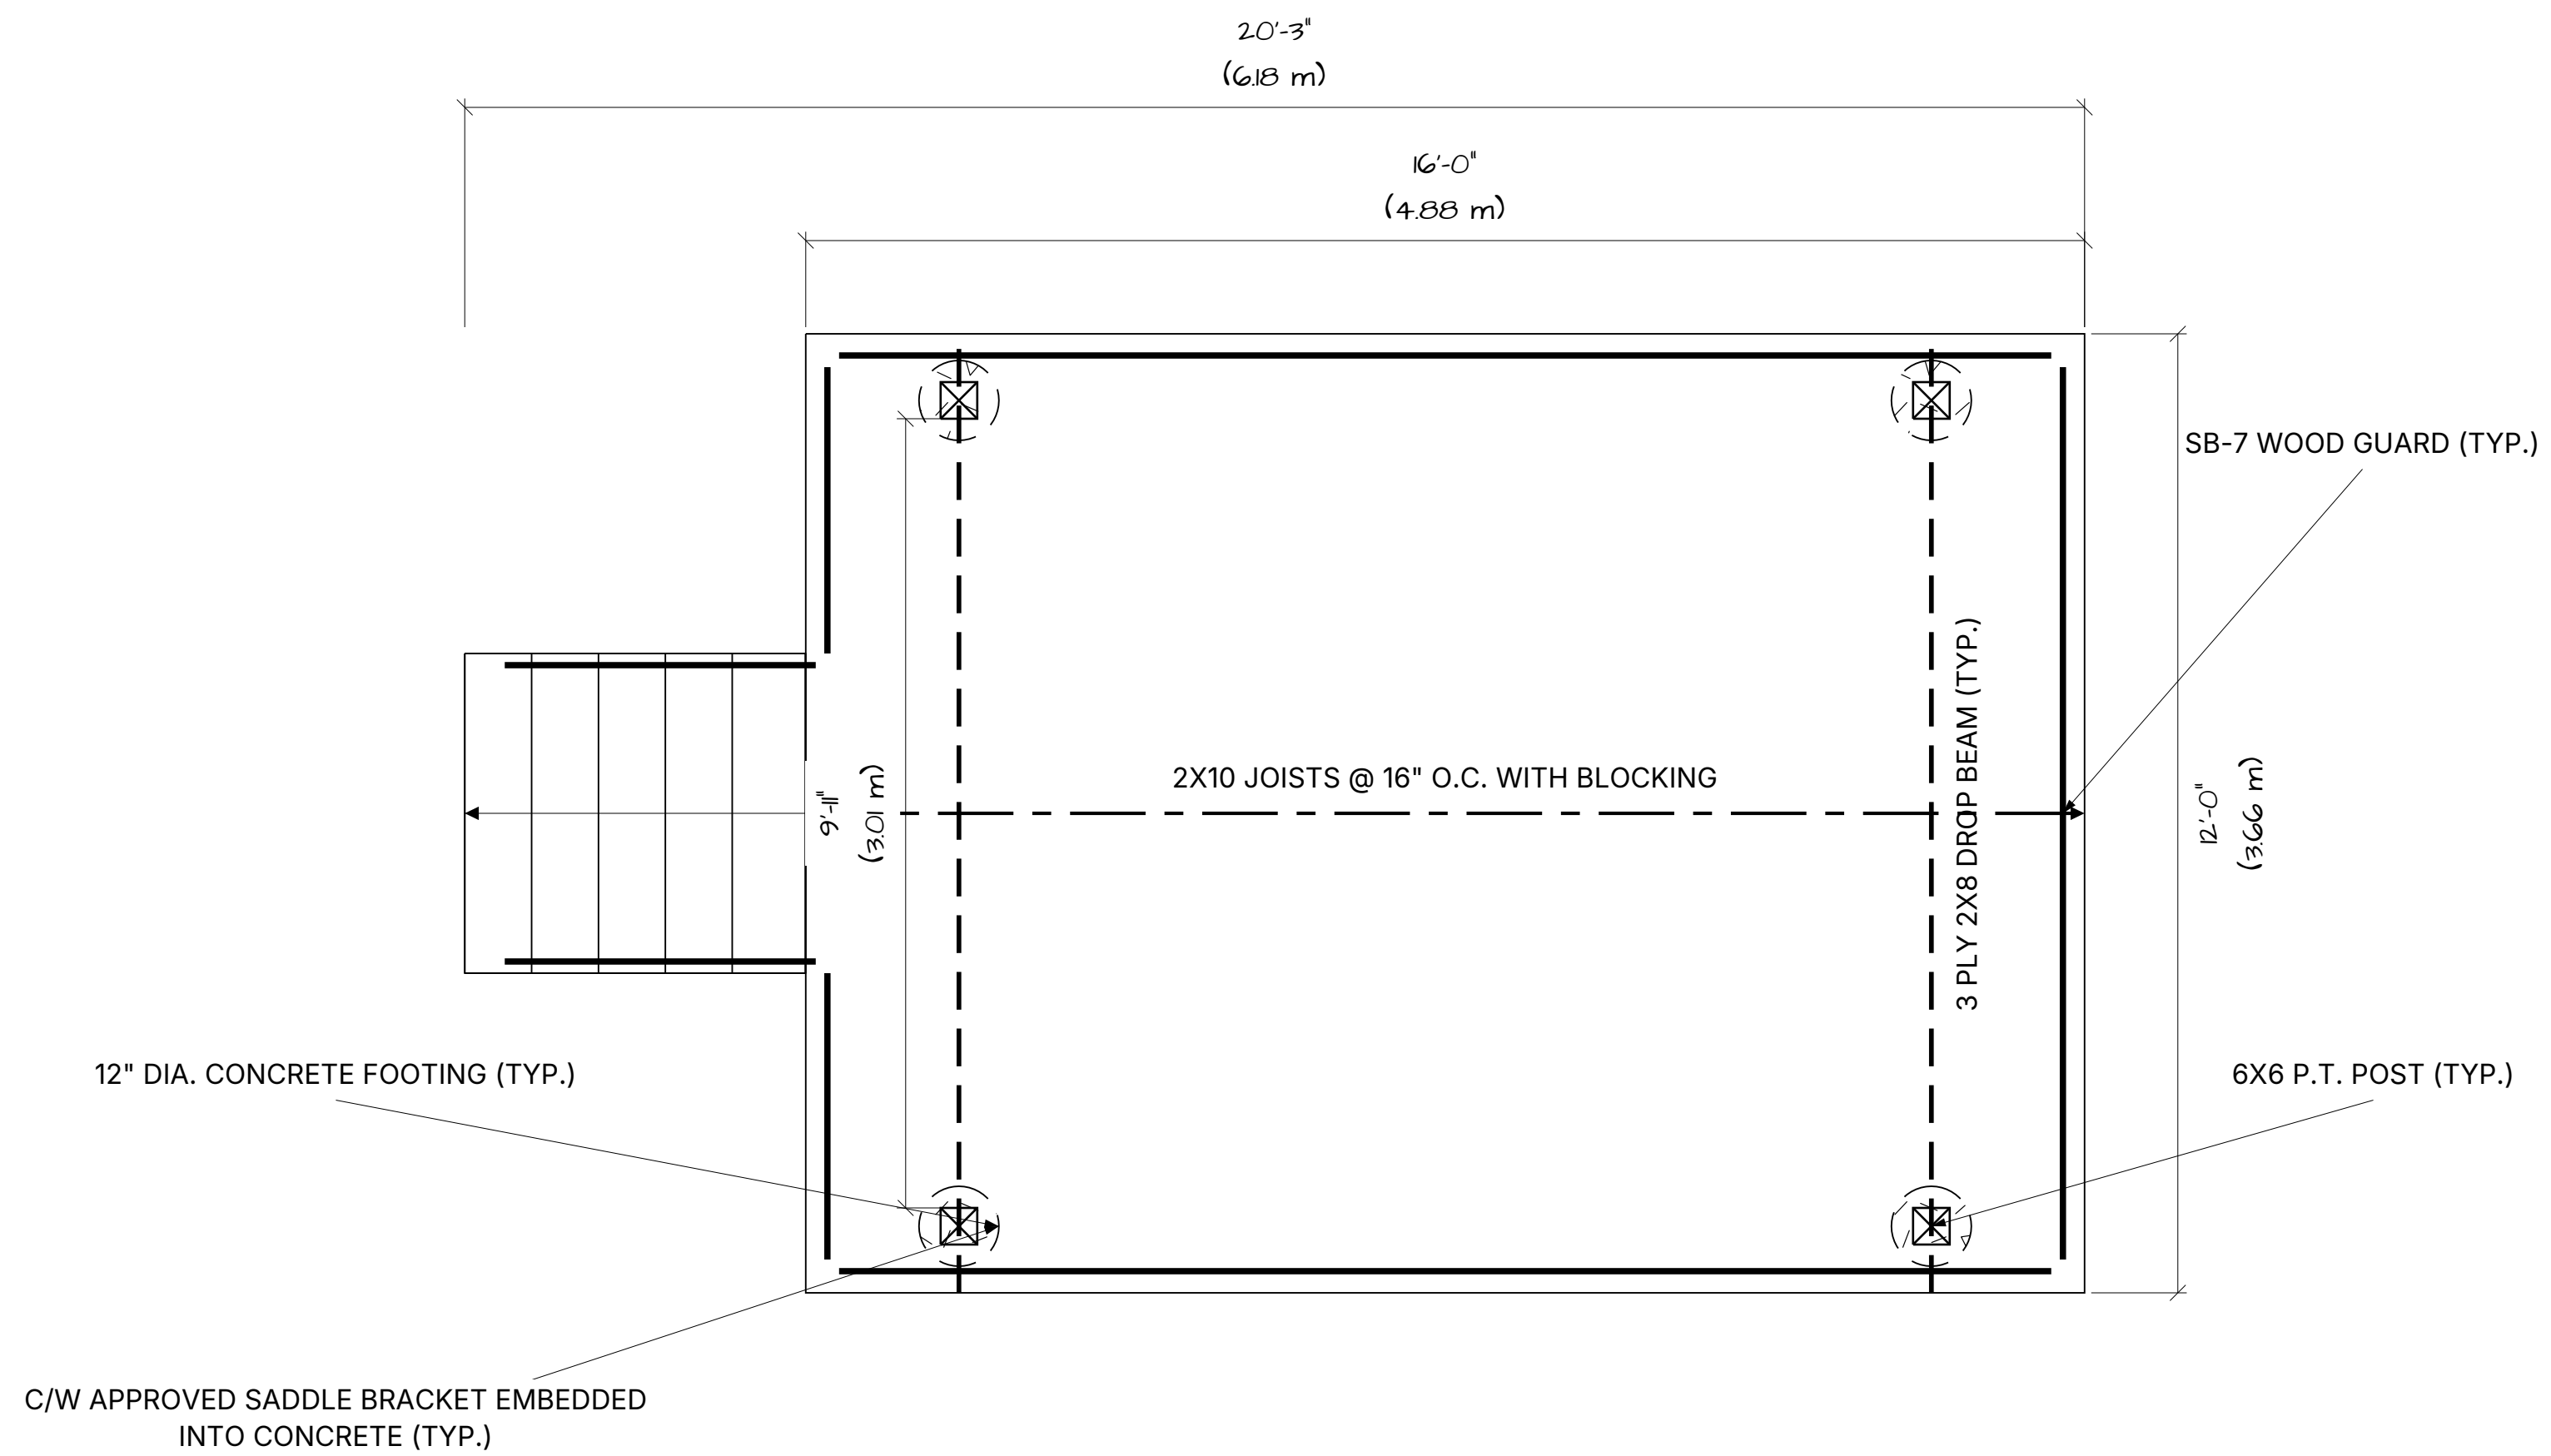

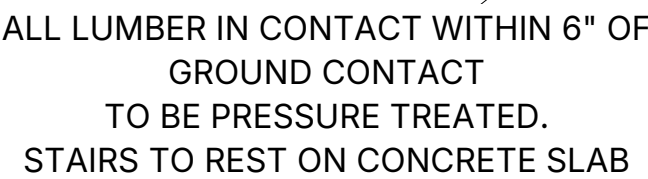

A-201

