


SHEET INDEX

ID	NAME
A-000	COVER
A-001	SITE PLAN
A-101	FLOOR PLAN
A-201	FRONT ELEVATION
A-202	LEFT ELEVATION

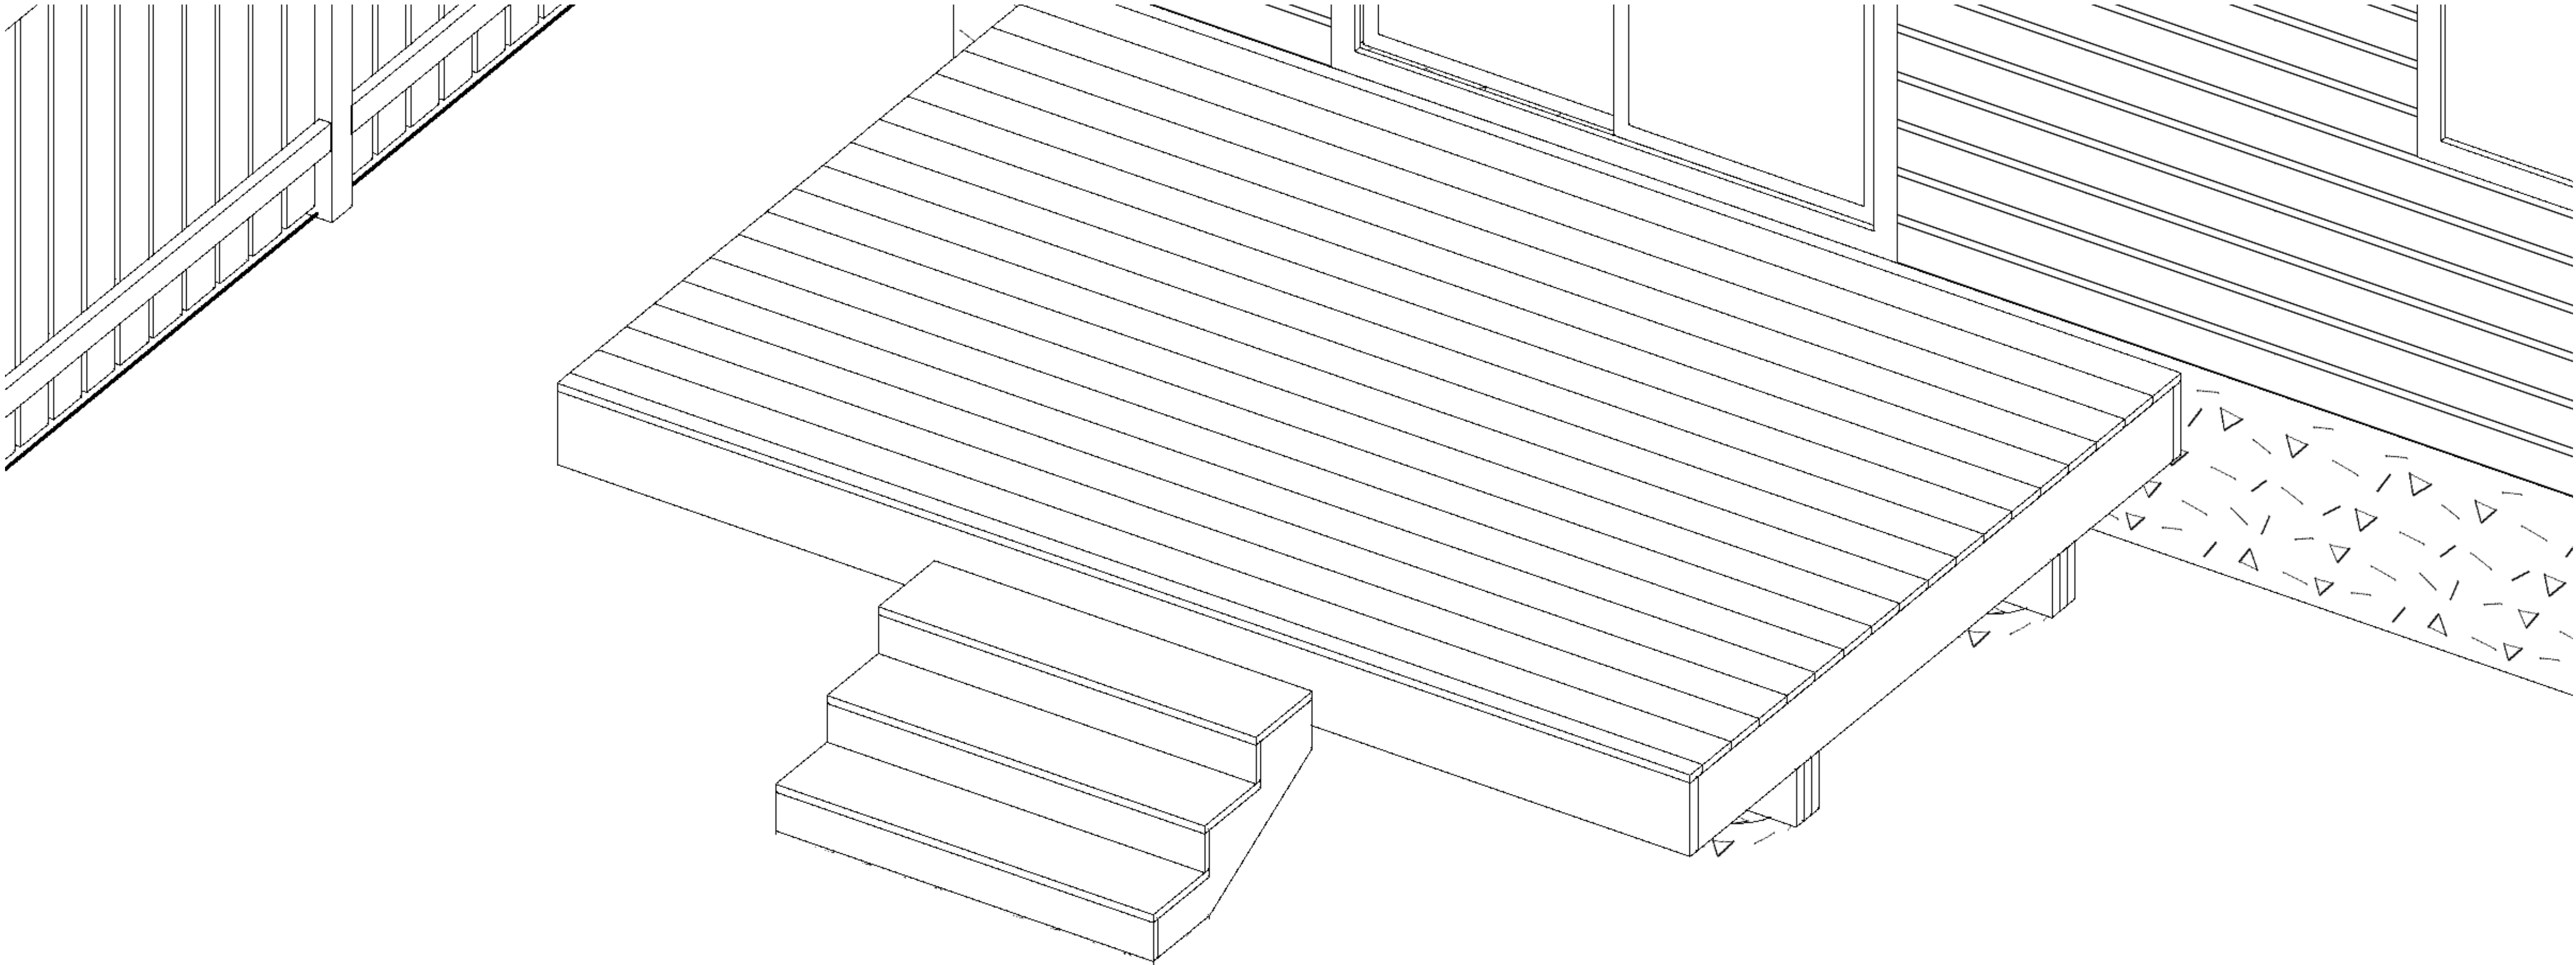


myhomecat.com

COVER

SCALE: NTS

A-000

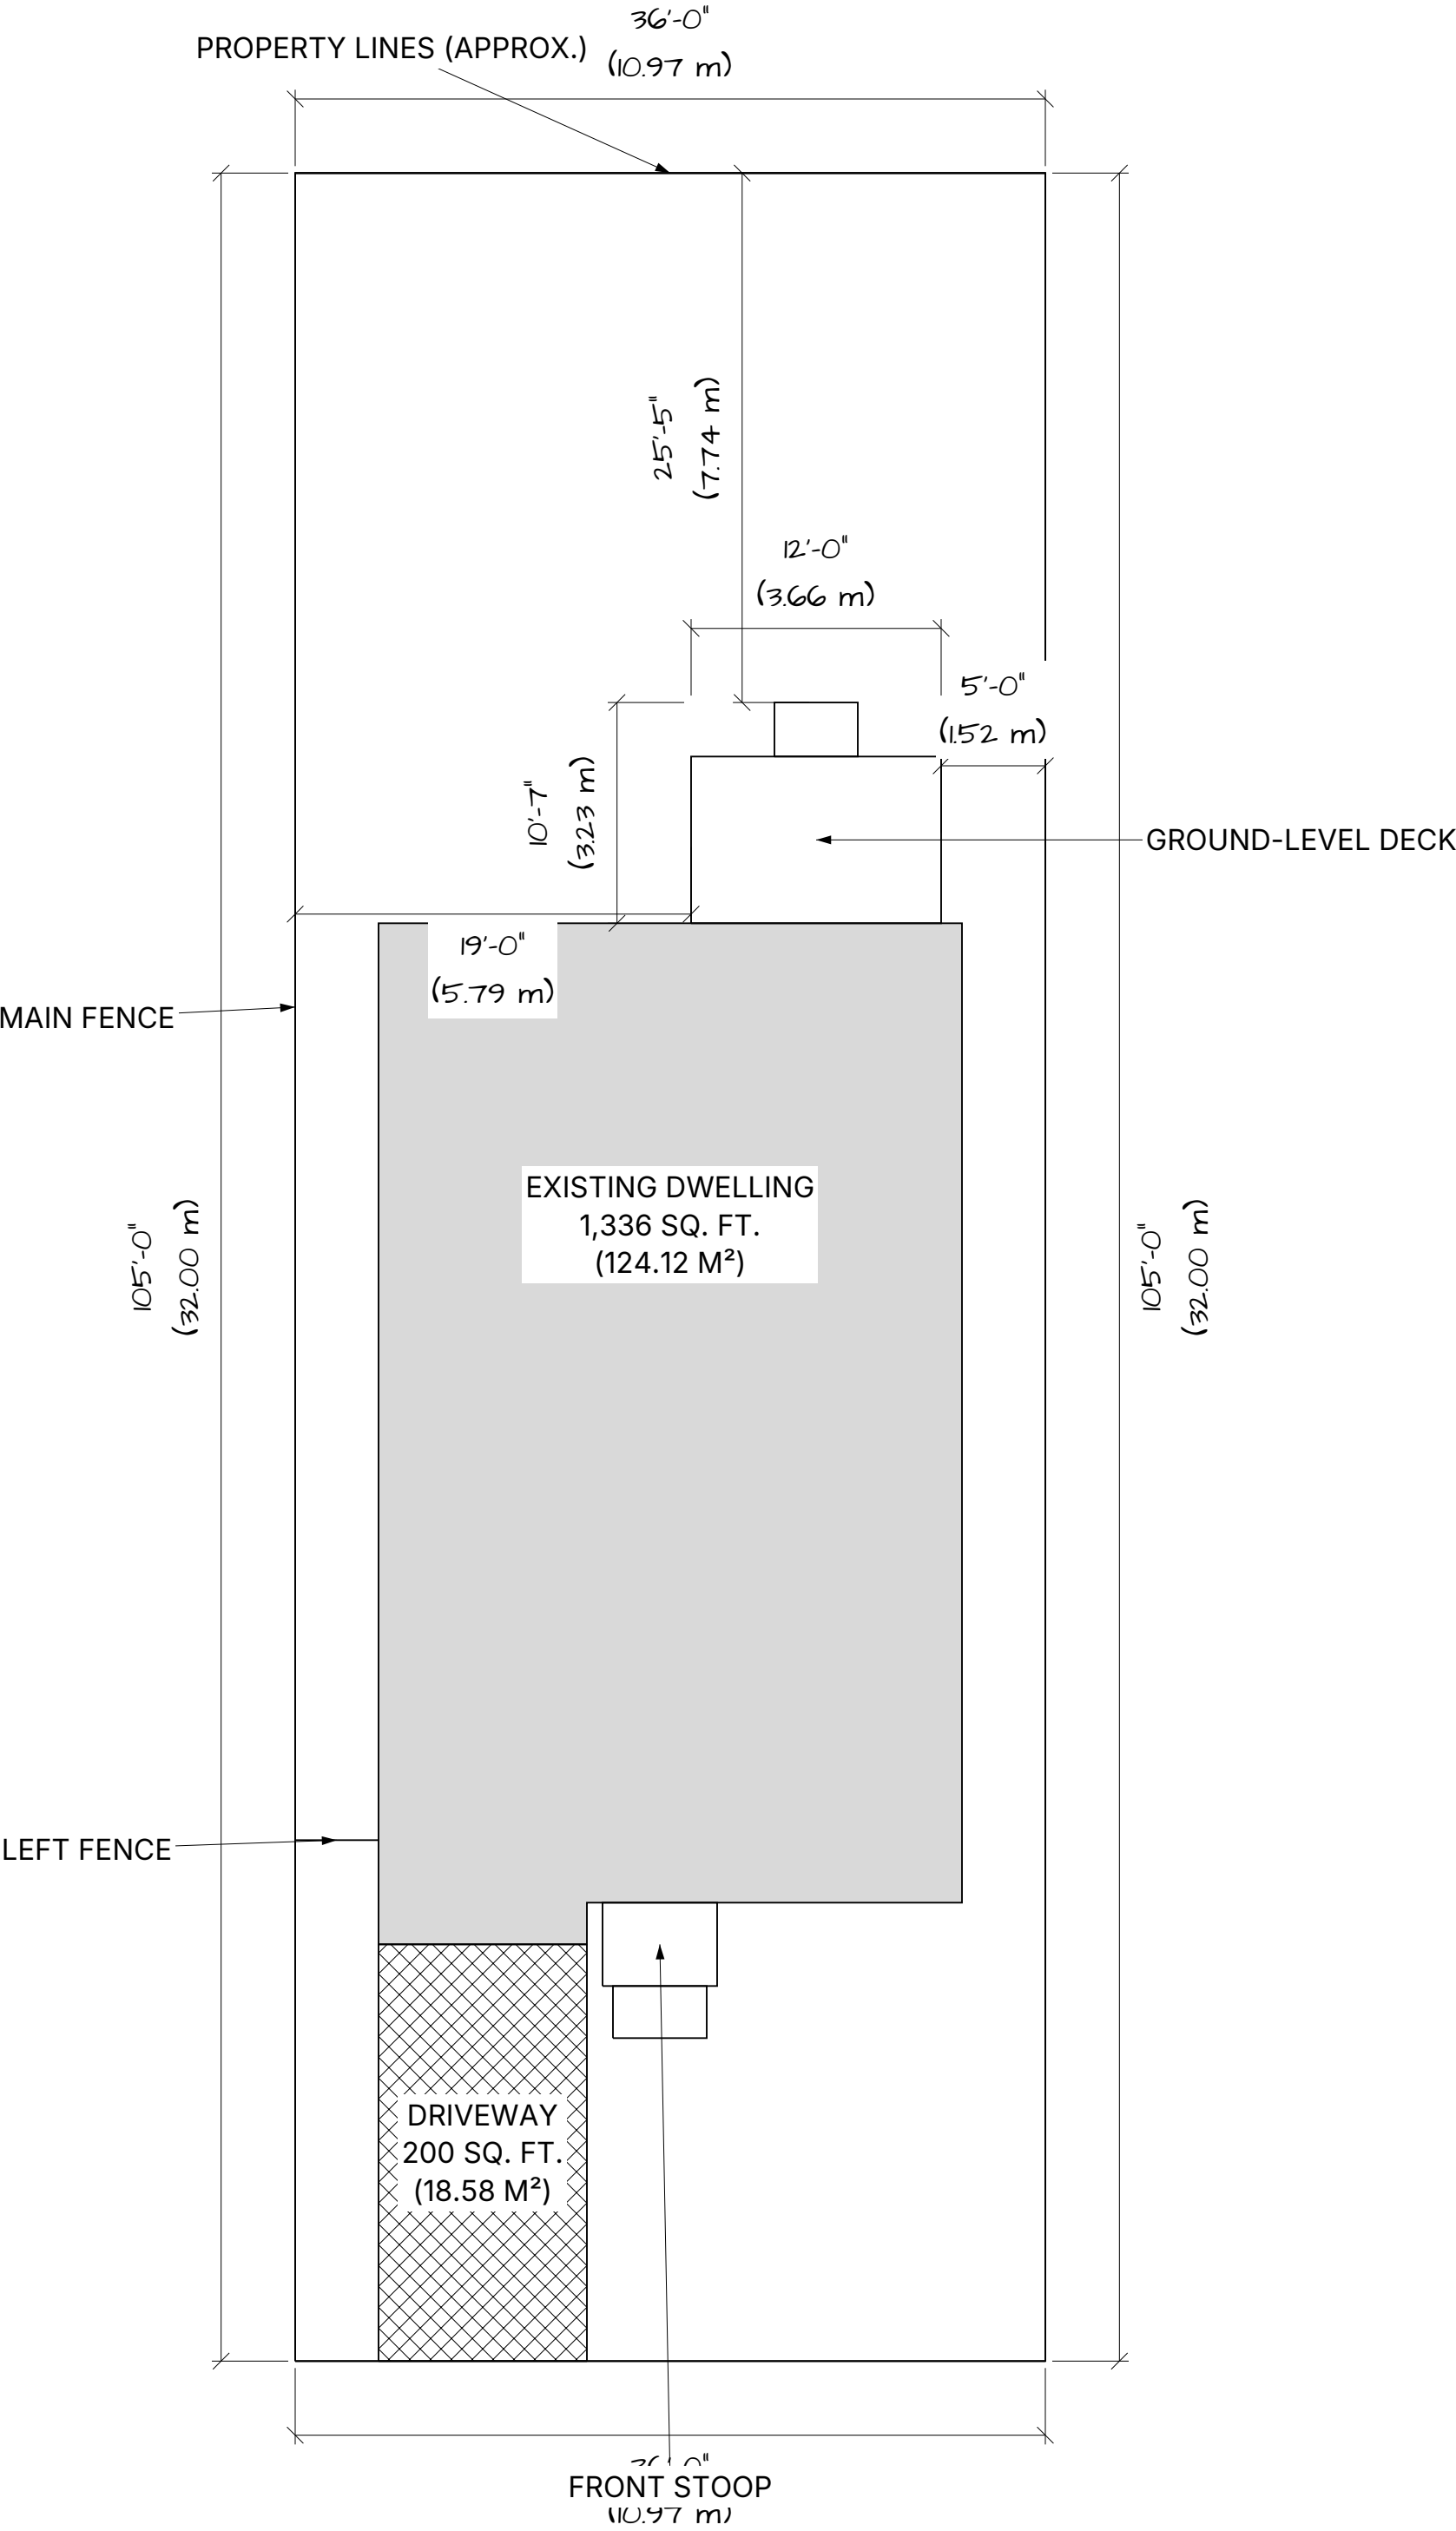

myhomecat.com

SITE PLAN

SCALE: 1/8" = 1'-0"

A-001

12" DIA. CONCRETE FOOTING (TYP.)

C/W APPROVED SADDLE BRACKET EMBEDDED INTO CONCRETE (TYP.)

