


SHEET INDEX

ID	NAME
A-000	COVER
A-001	SITE PLAN
A-201	FRONT ELEVATION
A-202	REAR ELEVATION
A-203	LEFT ELEVATION
A-204	RIGHT ELEVATION


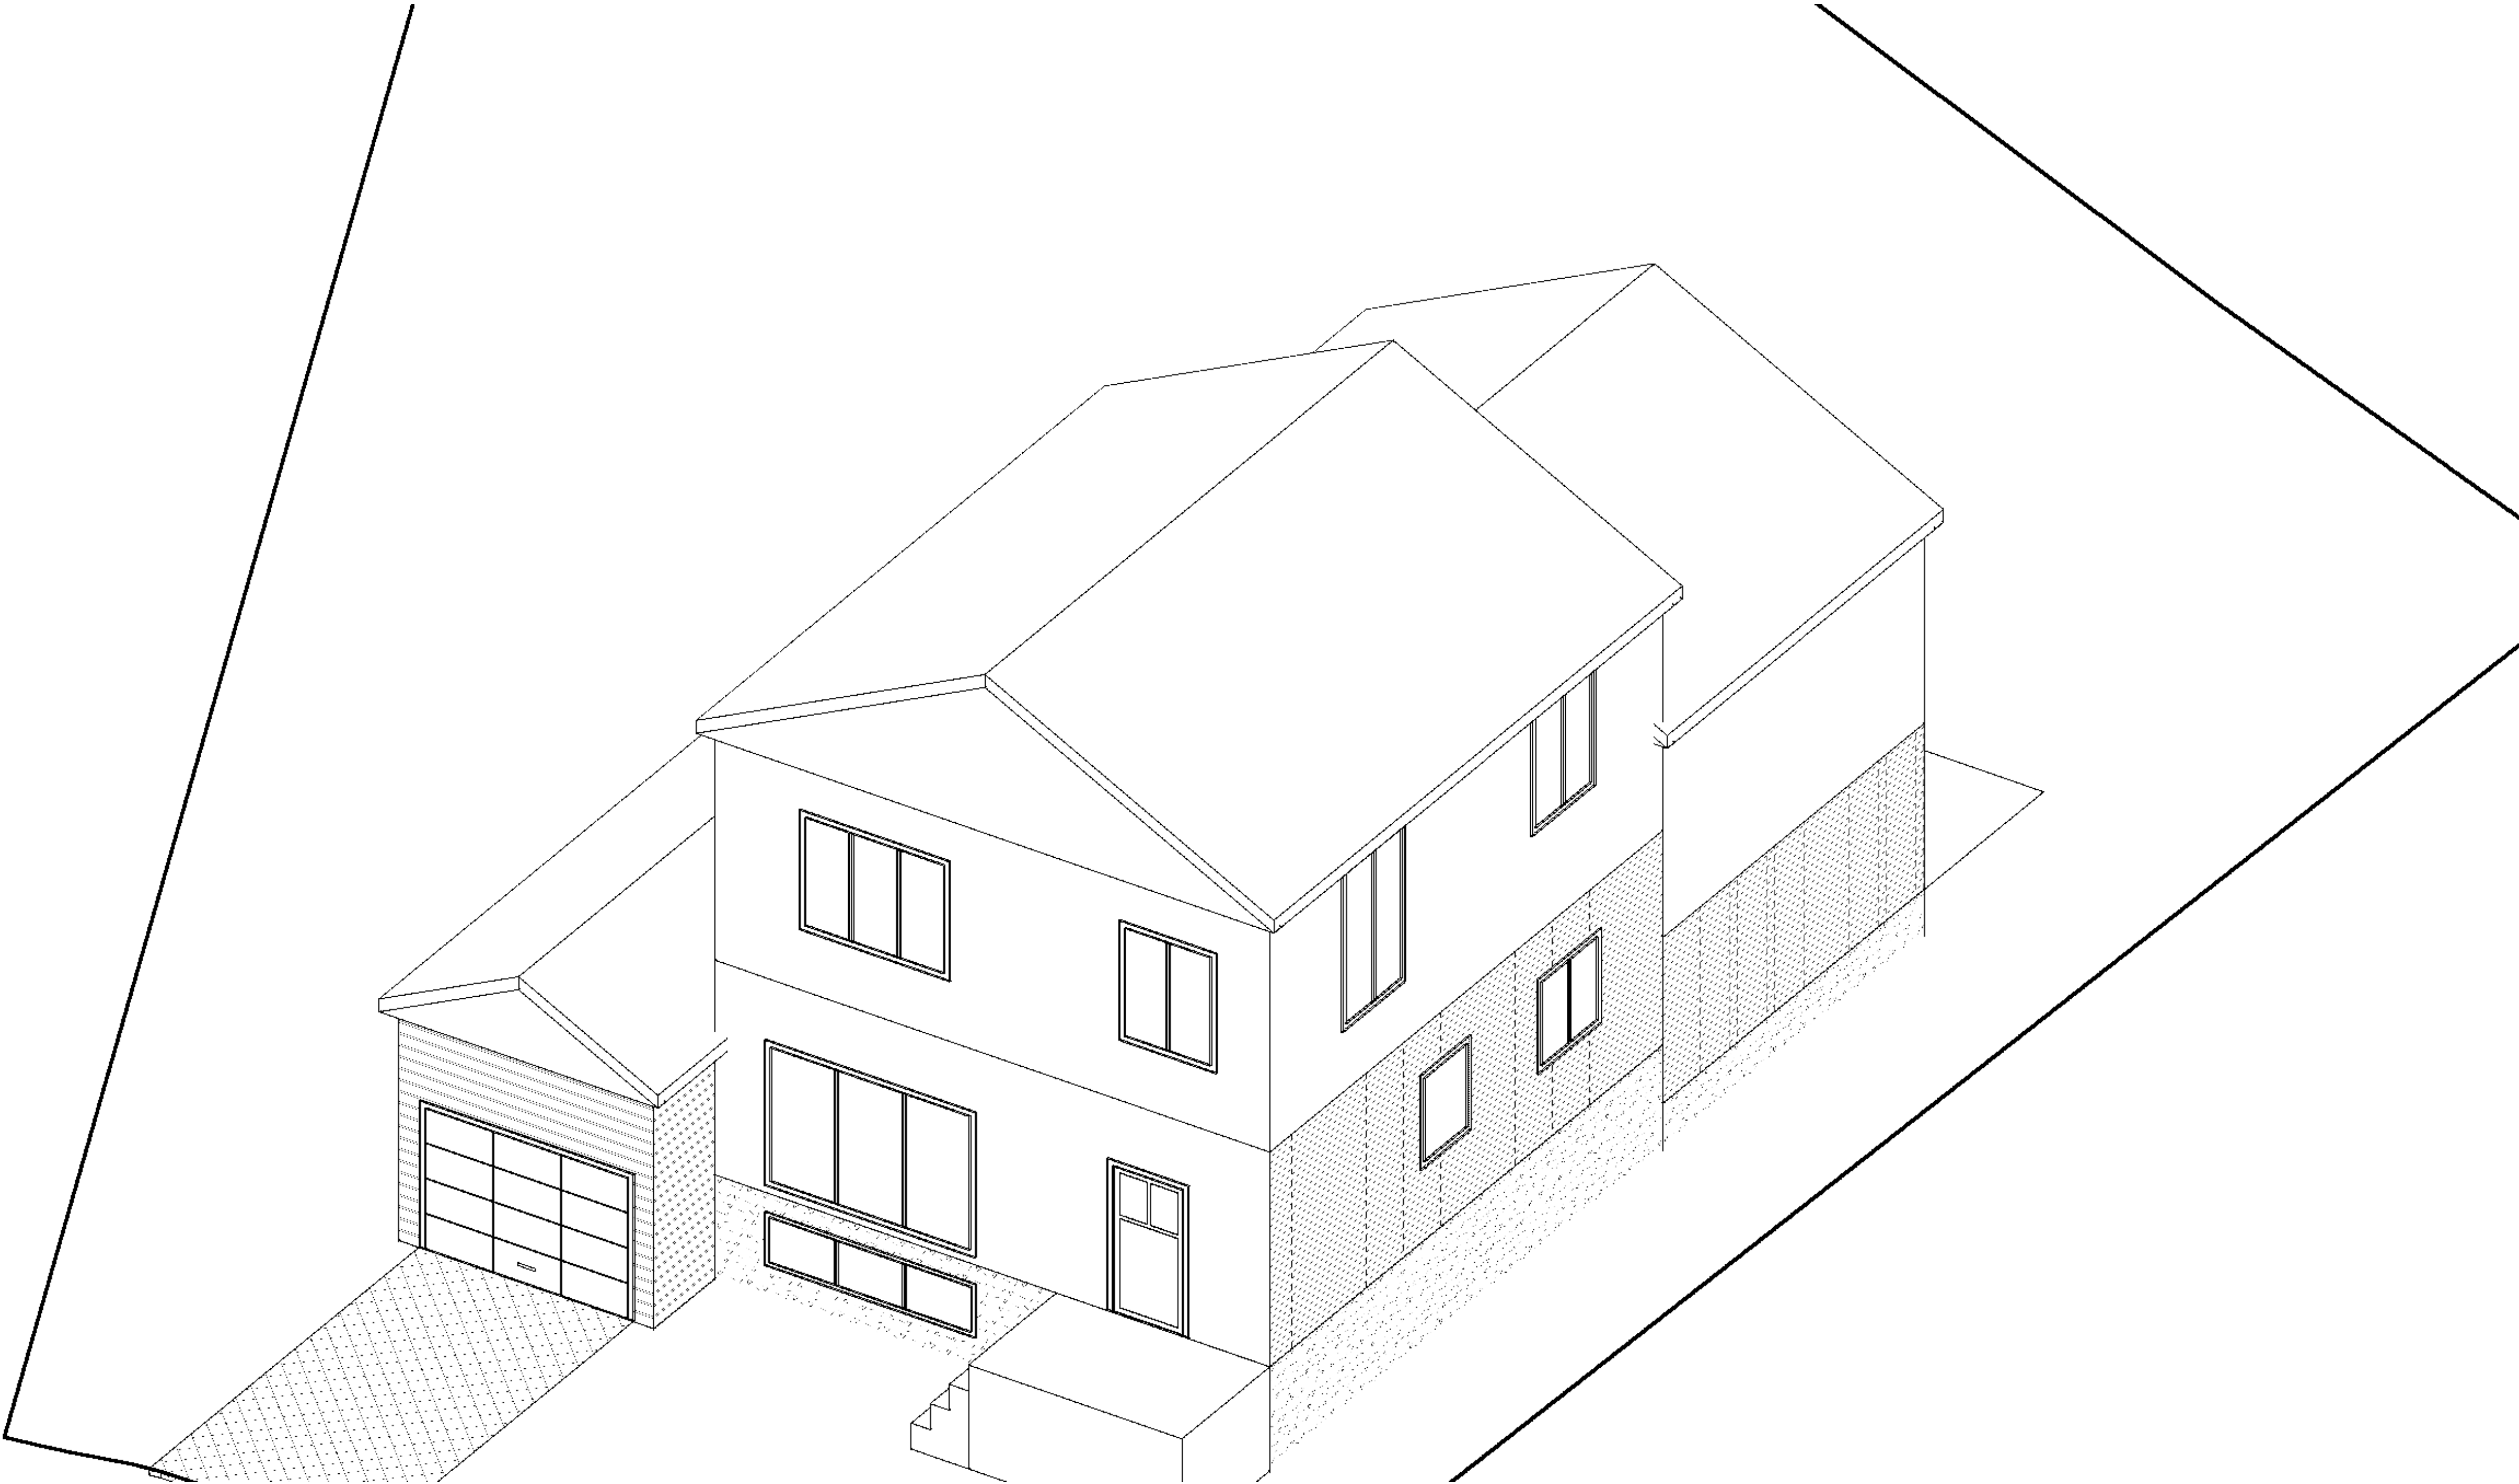


myhomecat.com

COVER

SCALE: NTS

A-000

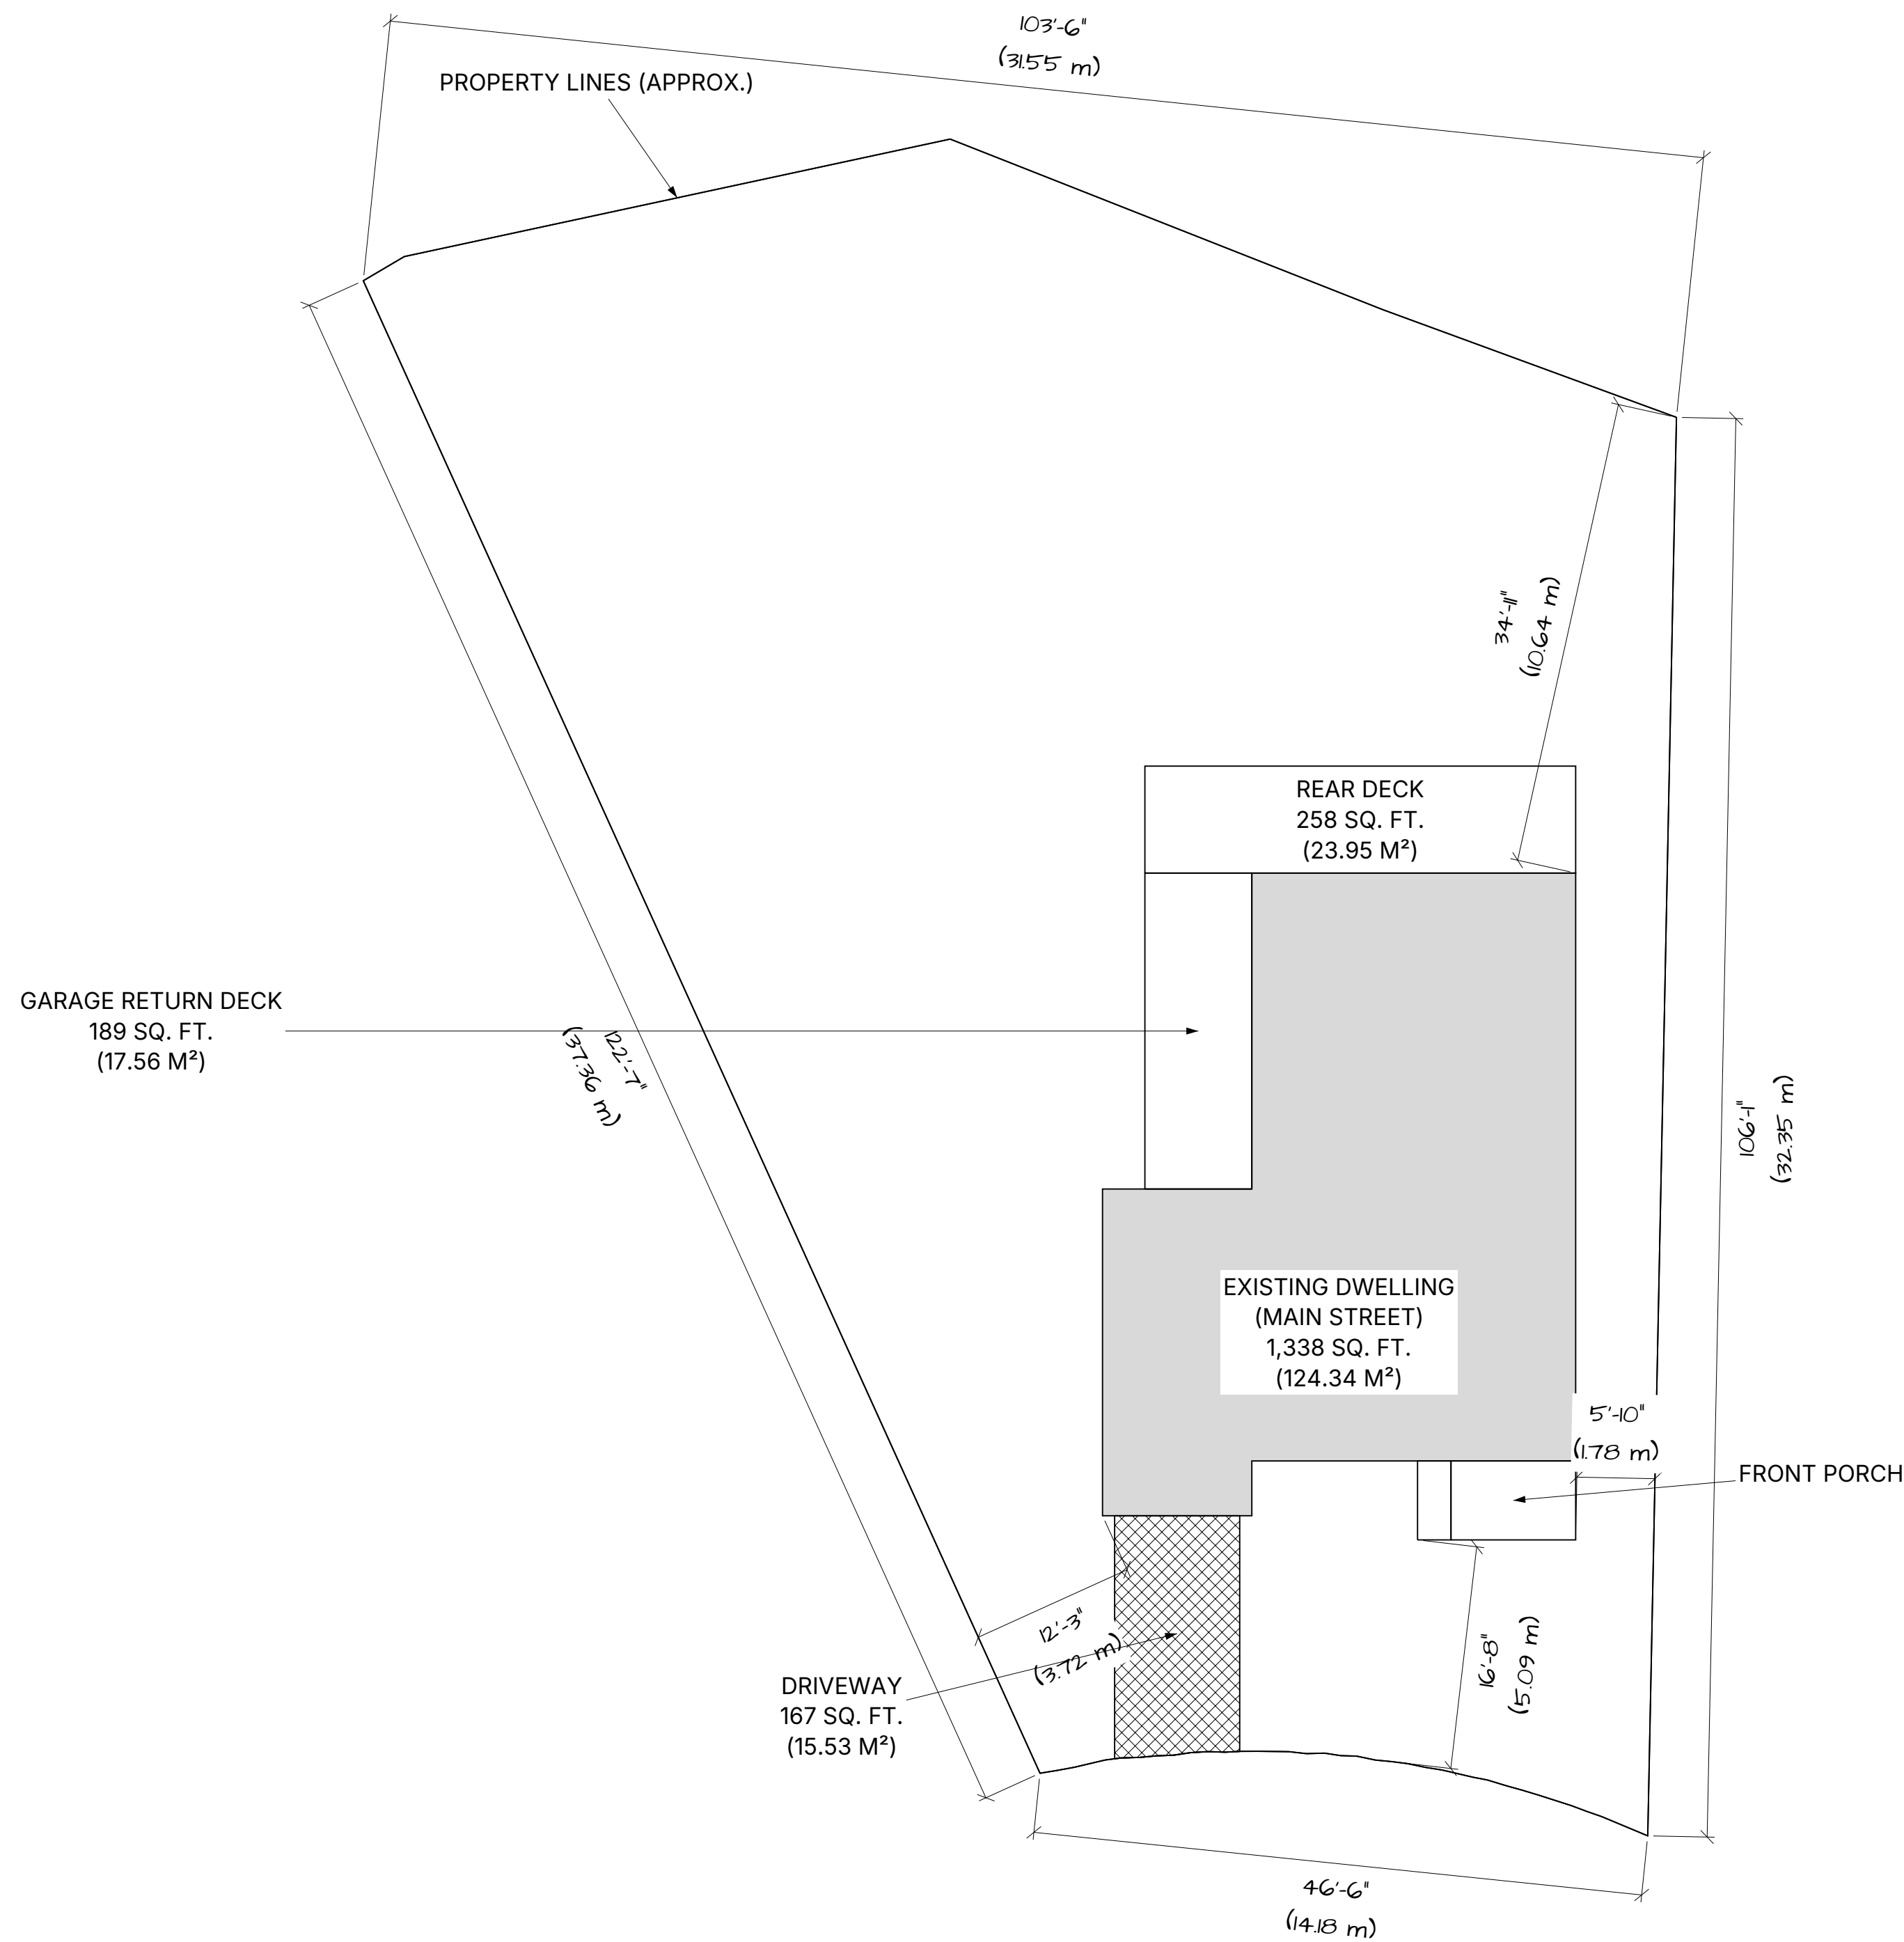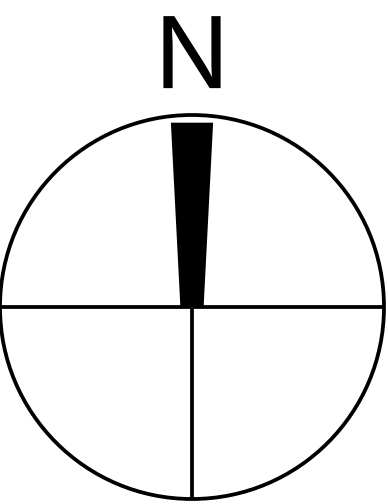



SECOND STOREY FLOOR

13'-9"
(4.20 m)

SECOND STOREY FLOOR

9'-2"
(2.79 m)

GROUND FLOOR

4'-6"
(1.37 m)

GROUND FLOOR

2'-0"
(0.60 m)

GARAGE FLOOR

0'-0"
(0.00 m)

GRADE

0'-0"
(0.00 m)

BASEMENT FLOOR

-3'-3"
(-1.00 m)

BASEMENT FLOOR

-3'-4"
(-1.01 m)

myhomecat.com

FRONT ELEVATION

SCALE: 3/8" = 1'-0"

A-201



SECOND STOREY FLOOR

13'-9"
(4.20 m)

SECOND STOREY FLOOR

9'-2"
(2.79 m)

GROUND FLOOR

4'-6"
(1.37 m)

GROUND FLOOR

2'-0"
(0.60 m)

GARAGE FLOOR

0'-8"
(0.00 m)

GRADE

0'-0"
(0.00 m)

BASEMENT FLOOR

-3'-3"
(-1.00 m)

BASEMENT FLOOR

-3'-4"
(-1.01 m)

myhomecat.com

REAR ELEVATION

SCALE: 3/8" = 1'-0"

A-202

